



SECTION OF S, S, N<sup>o</sup> 191  
SHOWING THE EXTRA STRENGTH AT BREAK

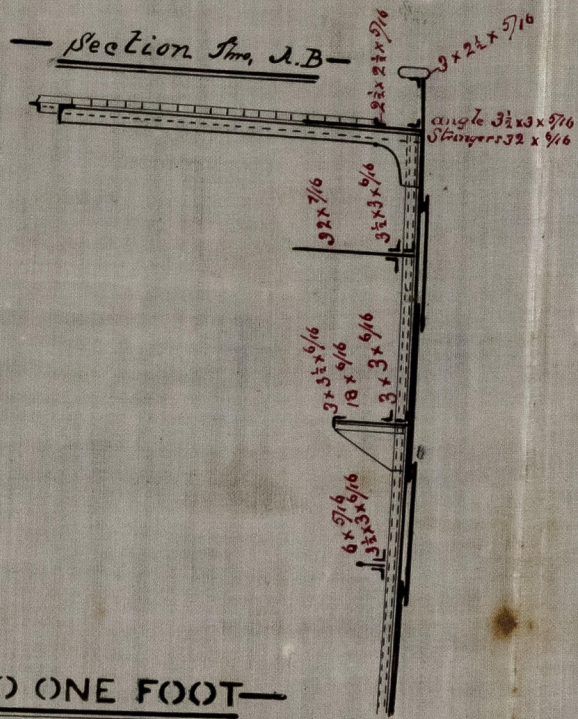

— SCALE 1/4 INCH TO ONE FOOT —

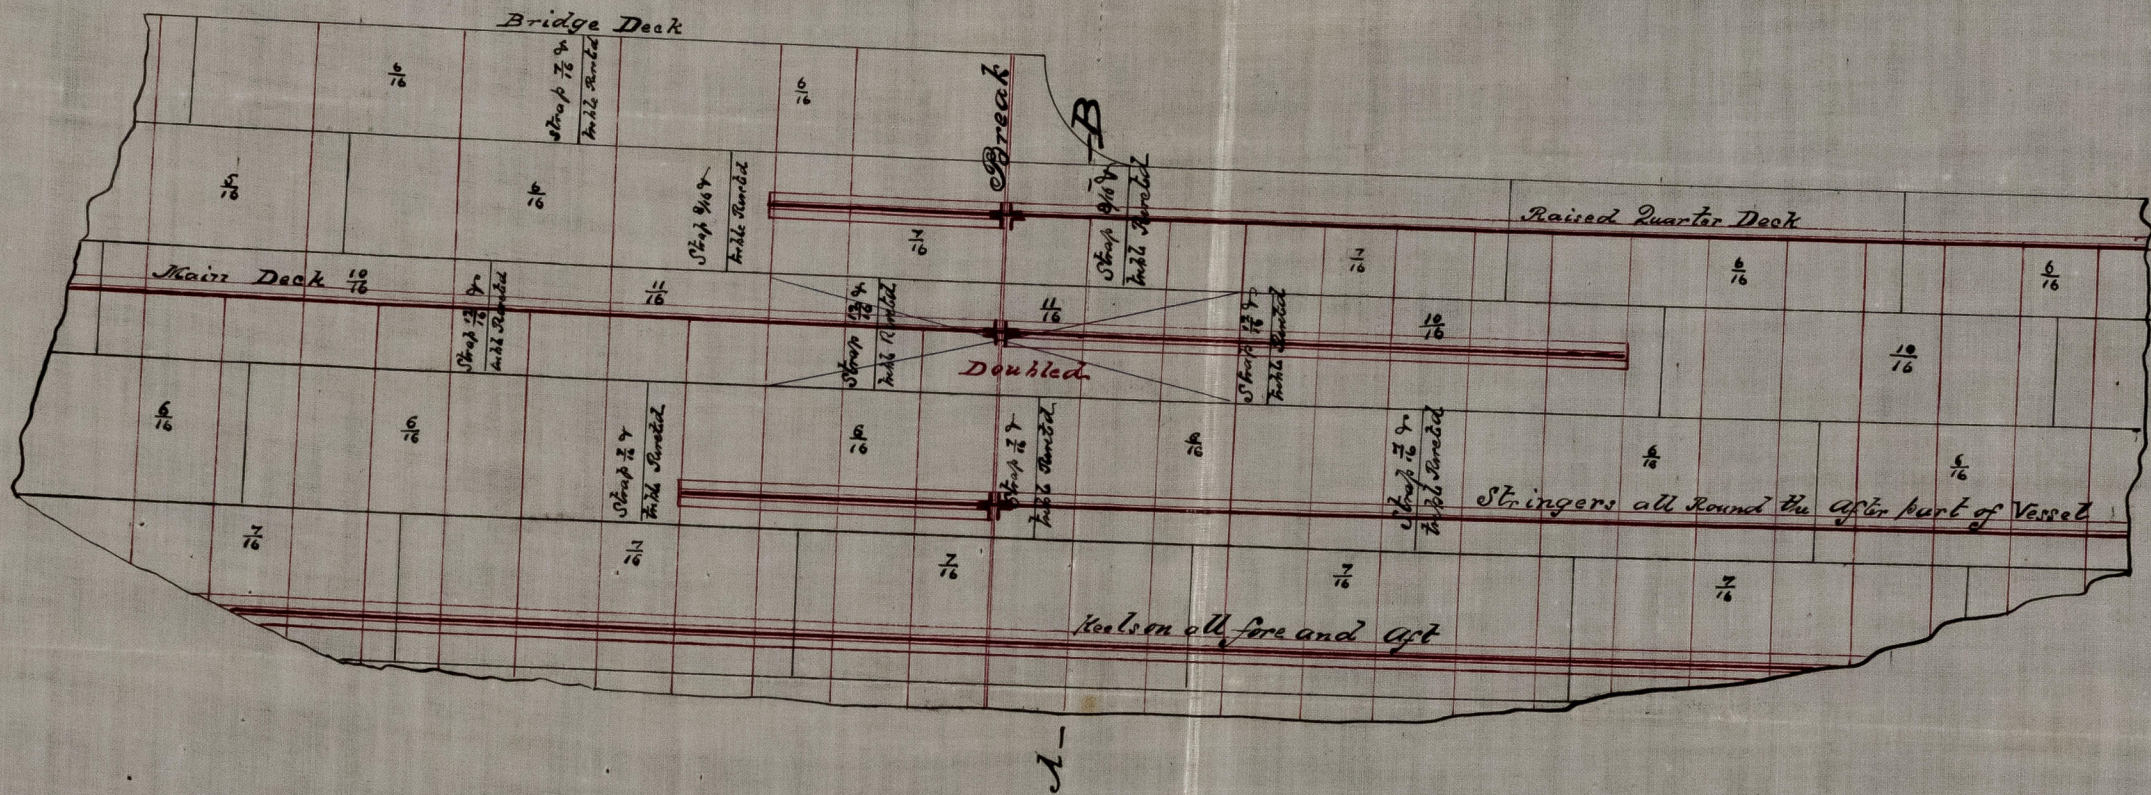