

127851



© 2021

IRONS08-0280

Lloyd's Register
Foundation


121821



0850-202H017
IRON 508-07


above main deck
and to Spar deck.
alternately

Frames Angle iron
5x3x 3/2 spaced
stitches apart from
center to center
throughout the vessel.

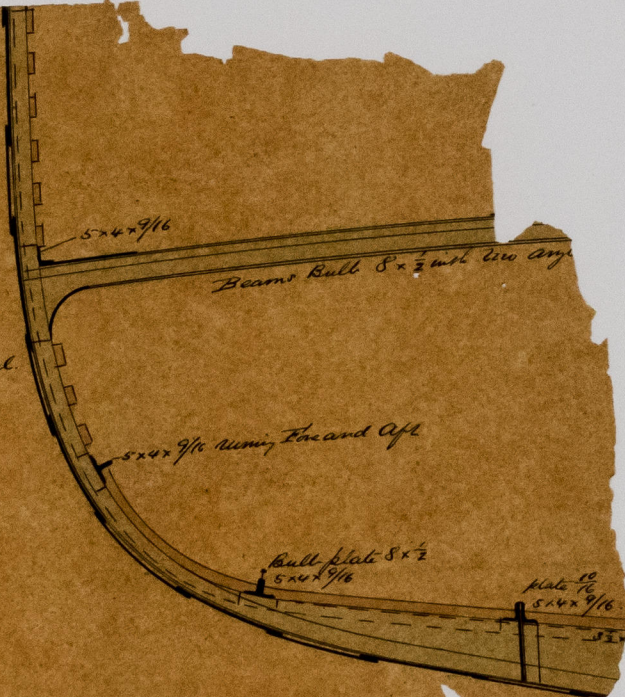

Building at the Millwall
Iron Works, Shipwrecking and
Graving dock Co. Limited

IRON 508-02 20

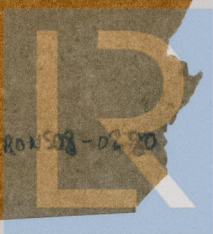

© 2021

Lloyd's Register
Foundation