


No. 236

Makers of Iron — Messrs. The Stockton & Melrose Iron Co.

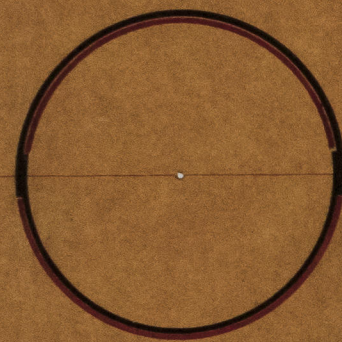

Section of yard showing
doubling plates.

Seams single riveted

Bulbs lapped & trunks riveted

Iron 9M lower yds. 90' 0" x 22"

Plates 5/16 - 3/16 & 1/16

Doubling plates 3/16

Iron 4M lower topside yds. 48' 0" x 14"

Plates 5/16 - 1/16 & 3/16

Doubling plates 1/16

Iron 3M lower yds. 44' 0" x 18"


Plates 5/16 - 1/16 & 3/16

Doubling plates 1/16

Iron 2M lower topside yds. 62' 0" x 13 1/2"

Plates 1/16 - 3/16 & 1/16

Doubling plates 3/16

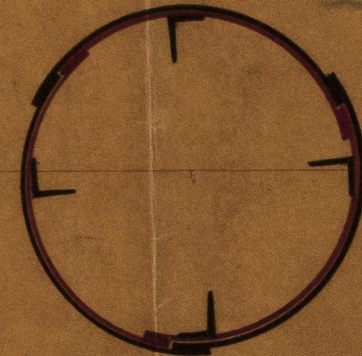

Section of Foremast
showing doubling plates &
angles running full length.

Angles 4 x 3 1/2 x 1/16

Doubling plates 5/16

Mast plates 1/16 & 3/16

Seams single riveted

Bulbs double

Bulbs at deck trunks riveted

Length above deck 65' 6"

" House 24' 0"


" Extreme 89' 6"

Diameter at deck 30"

" Head 20"

" Heel 22 1/2"

All butt straps 1/16 thicker
than plates

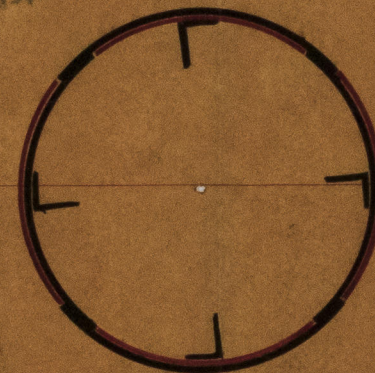

Section of Mainmast
showing doubling plates &
angles running full length.

Angles 4 x 3 1/2 x 1/16

Doubling plates 1/16

Mast plates 1/16 - 1/16 & 3/16

Seams single riveted

Bulbs double

Bulbs at deck trunks riveted

Length above deck 69' 6"

" House 23' 0"


" Extreme 92' 6"

Dia. at Deck 31"

" Head 21"

" Heel 23"

All butt straps 1/16 thicker
than plates

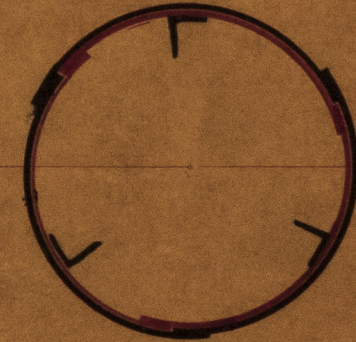

Section of Mizzenmast
showing doubling plates &
angles running full length.

Angles 3 1/2 x 3 1/2 x 1/16

Doubling plates 3/16

Mast plates all 1/16 & 3/16

Seams single riveted

Bulbs double

Bulbs at deck trunks riveted

Length above deck 63' 6"

" House 23' 6"


" Extreme 84' 0"

Dia. at Deck 29"

" Head 19 1/2"

" Heel 21"

All butt straps 1/16 thicker
than plates

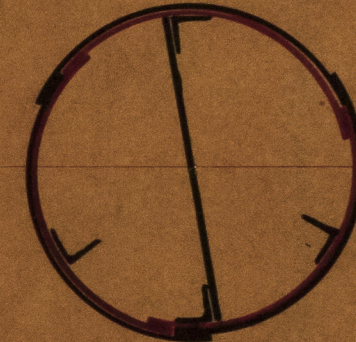

Section of Boom
showing doubling plates
vertical diaphragm plates
& 3 angles running full length.

Angles 3 1/2 x 3 1/2 x 1/16

Doubling plates 3/16

Mast plates 1/16 & 3/16

Diaphragm plates 1/16

Seams single riveted

Bulbs double

Bulbs at deck trunks riveted

Length outside 24' 0"

" House 14' 6"

" Extreme 38' 6"

Dia. at Keelhead 29"

" Head 19"

" Heel 24"

All butt straps 1/16 thicker
than plates

IRON 204 - 0030

IRON 509 - 0030

© 2021

Lloyd's Register
Foundation