


Nº 2

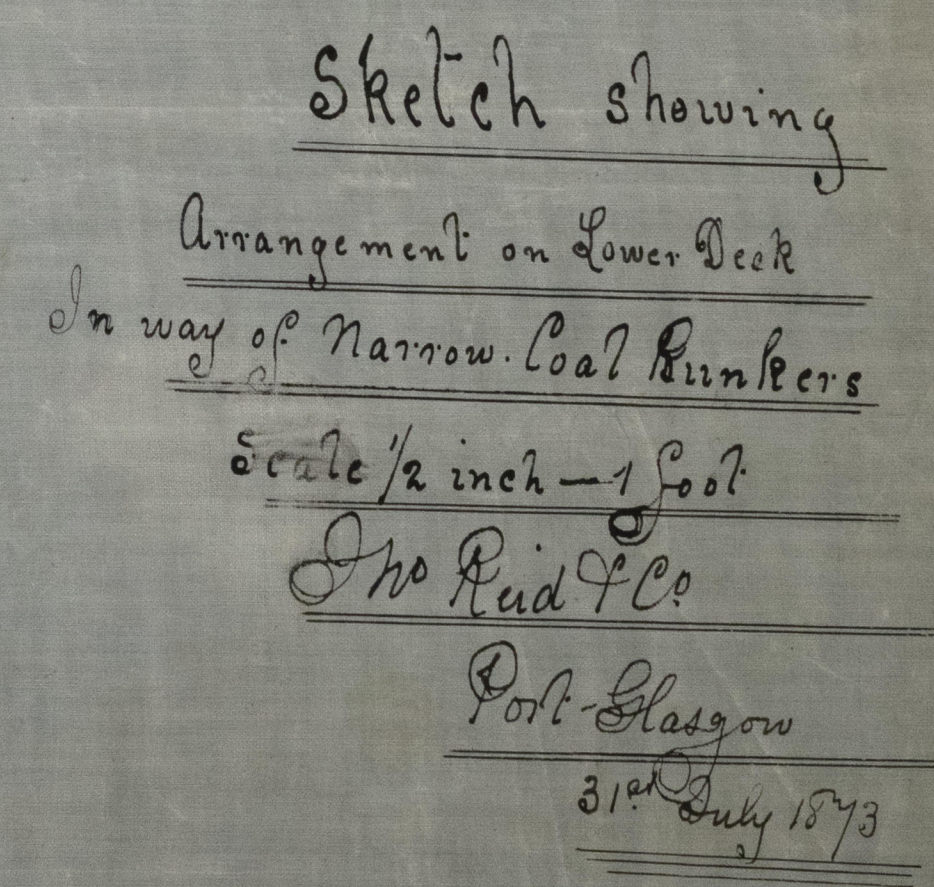


87873

© 2021
Lloyd's Register
Foundation

IRAW509-0176

No 2

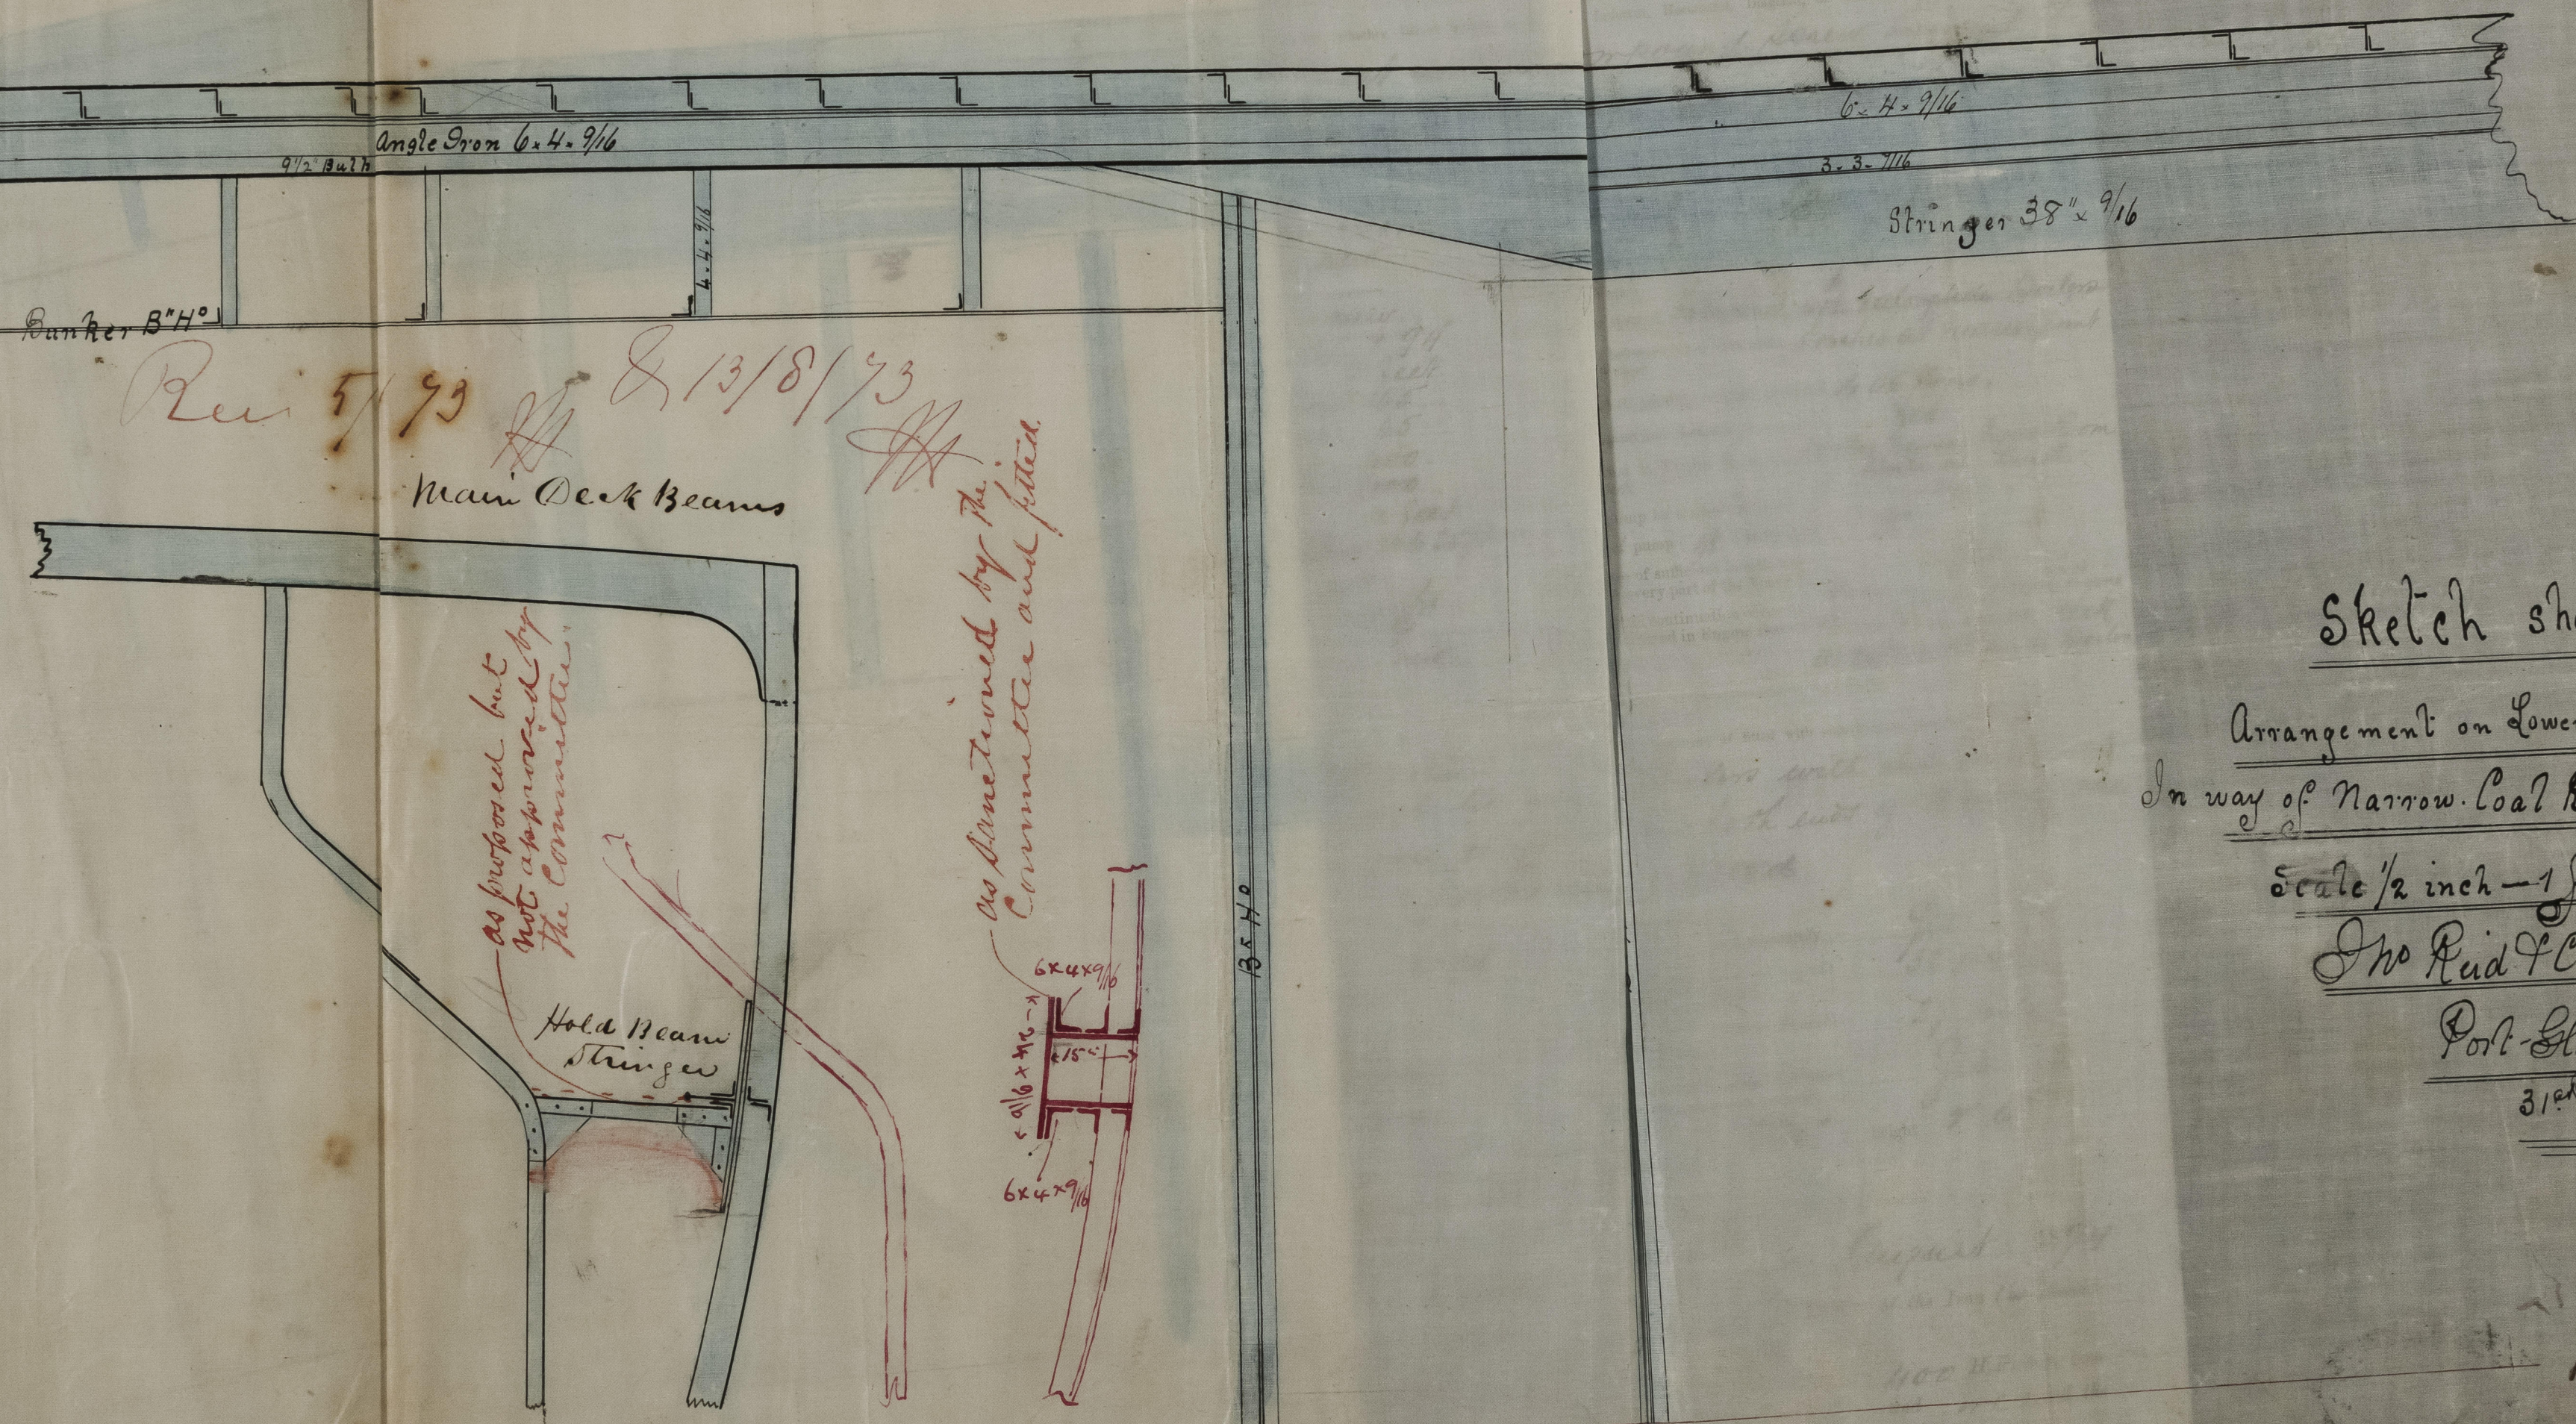

Sketch showing
Arrangement on Lower Deck
In way of Narrow Coal Runners

Scale 1/2 inch = 1 foot

Jno Reid & Co

Port Glasgow


31st July 1873

18th
1873

Marine Engineers.

IRON509-0177

IRON509-0176

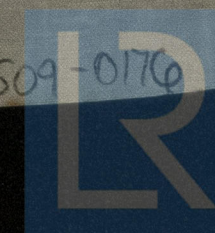

© 2021

Lloyd's Register
Foundation