


Iron 13929

*Sketch showing Construction & Dimensions of Iron Masts & Booms
for Ships "Star of Bengal" & "Star of Russia" No 17888*

One 1/4" = One Foot

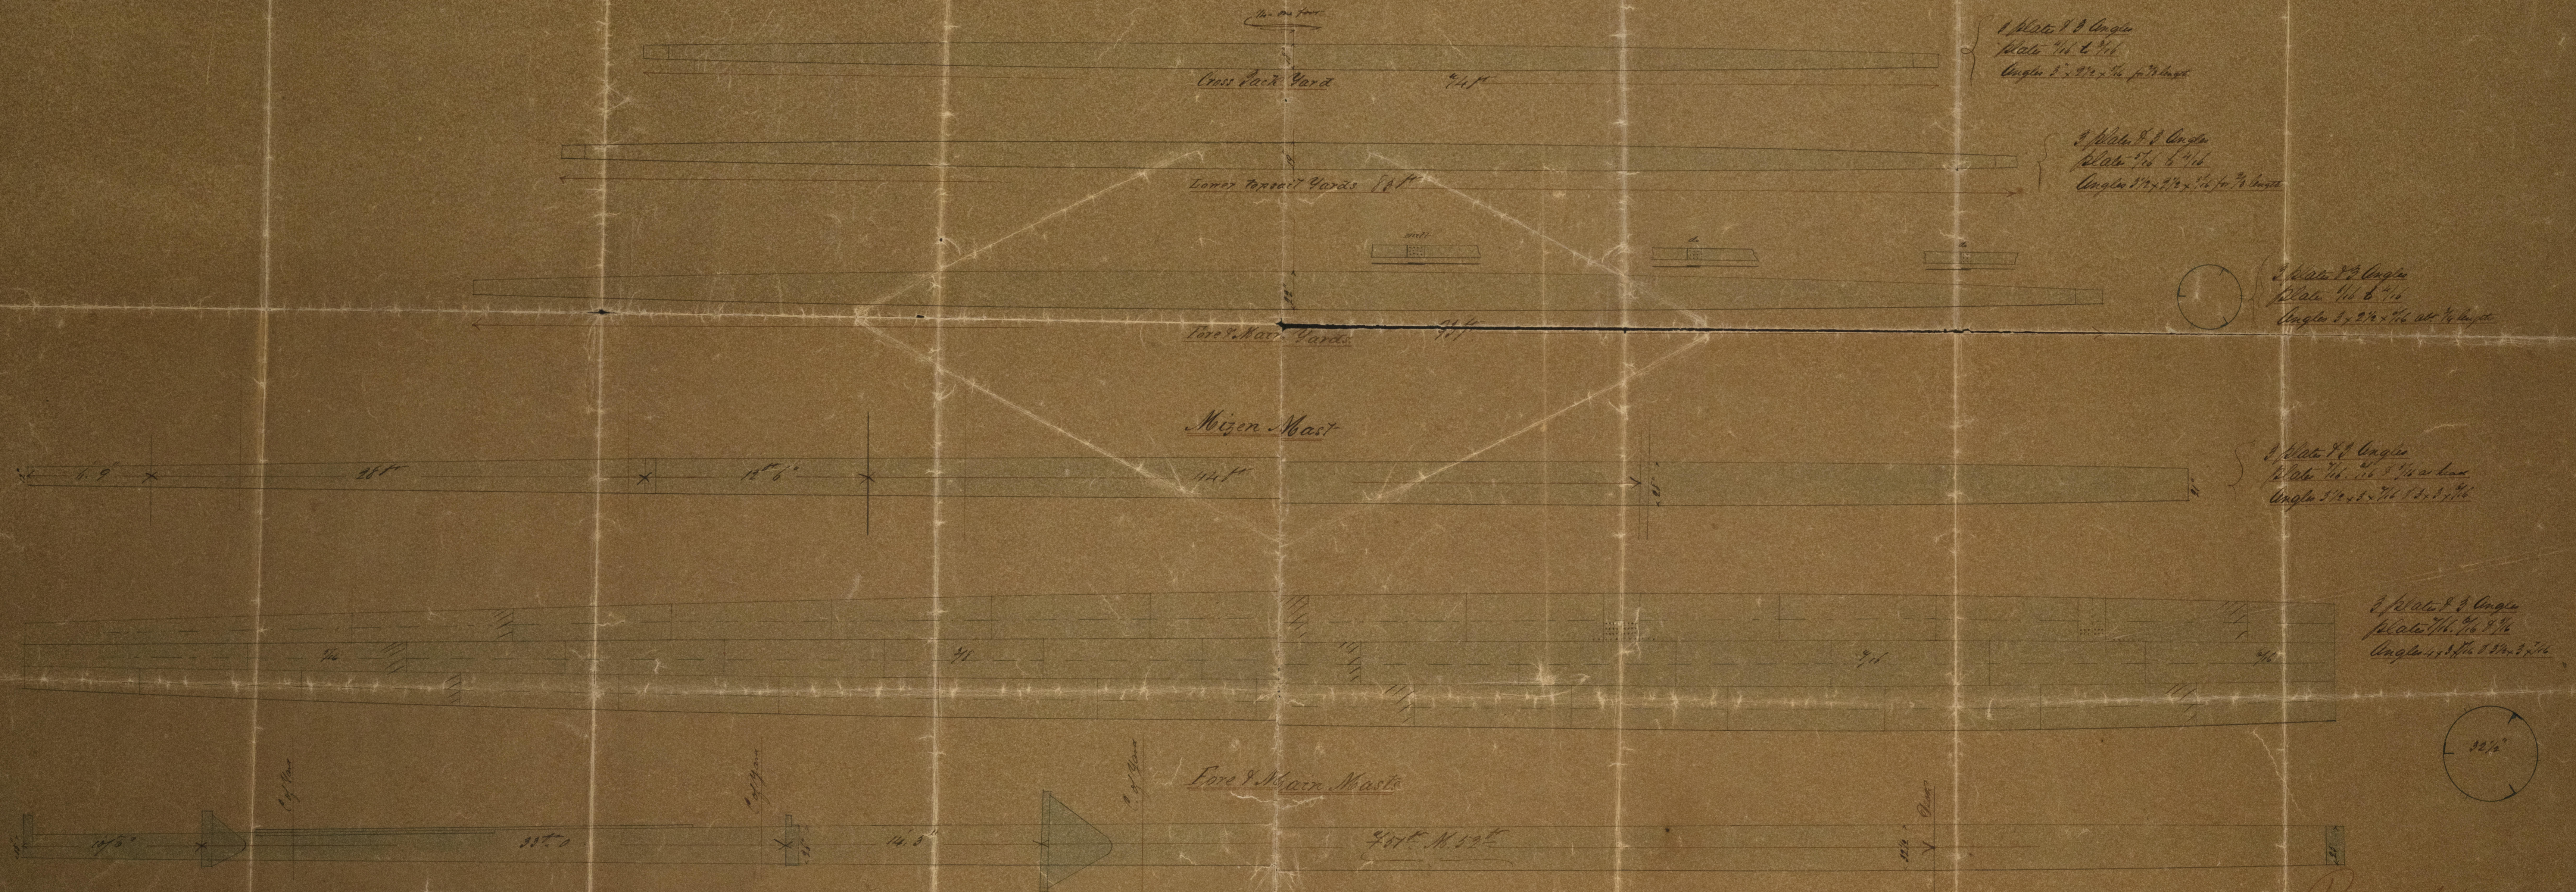

Rev 30/1/75
J. M. M.
17



Lloyd's Register
Foundation

Iron 1310-5187

Star of Russia
Star of Bengal
Star of India



© 2021

Lloyd's Register
Foundation

TRANSID-0787