


Nº 1

Plan of cabin floor for Bessemer ship.

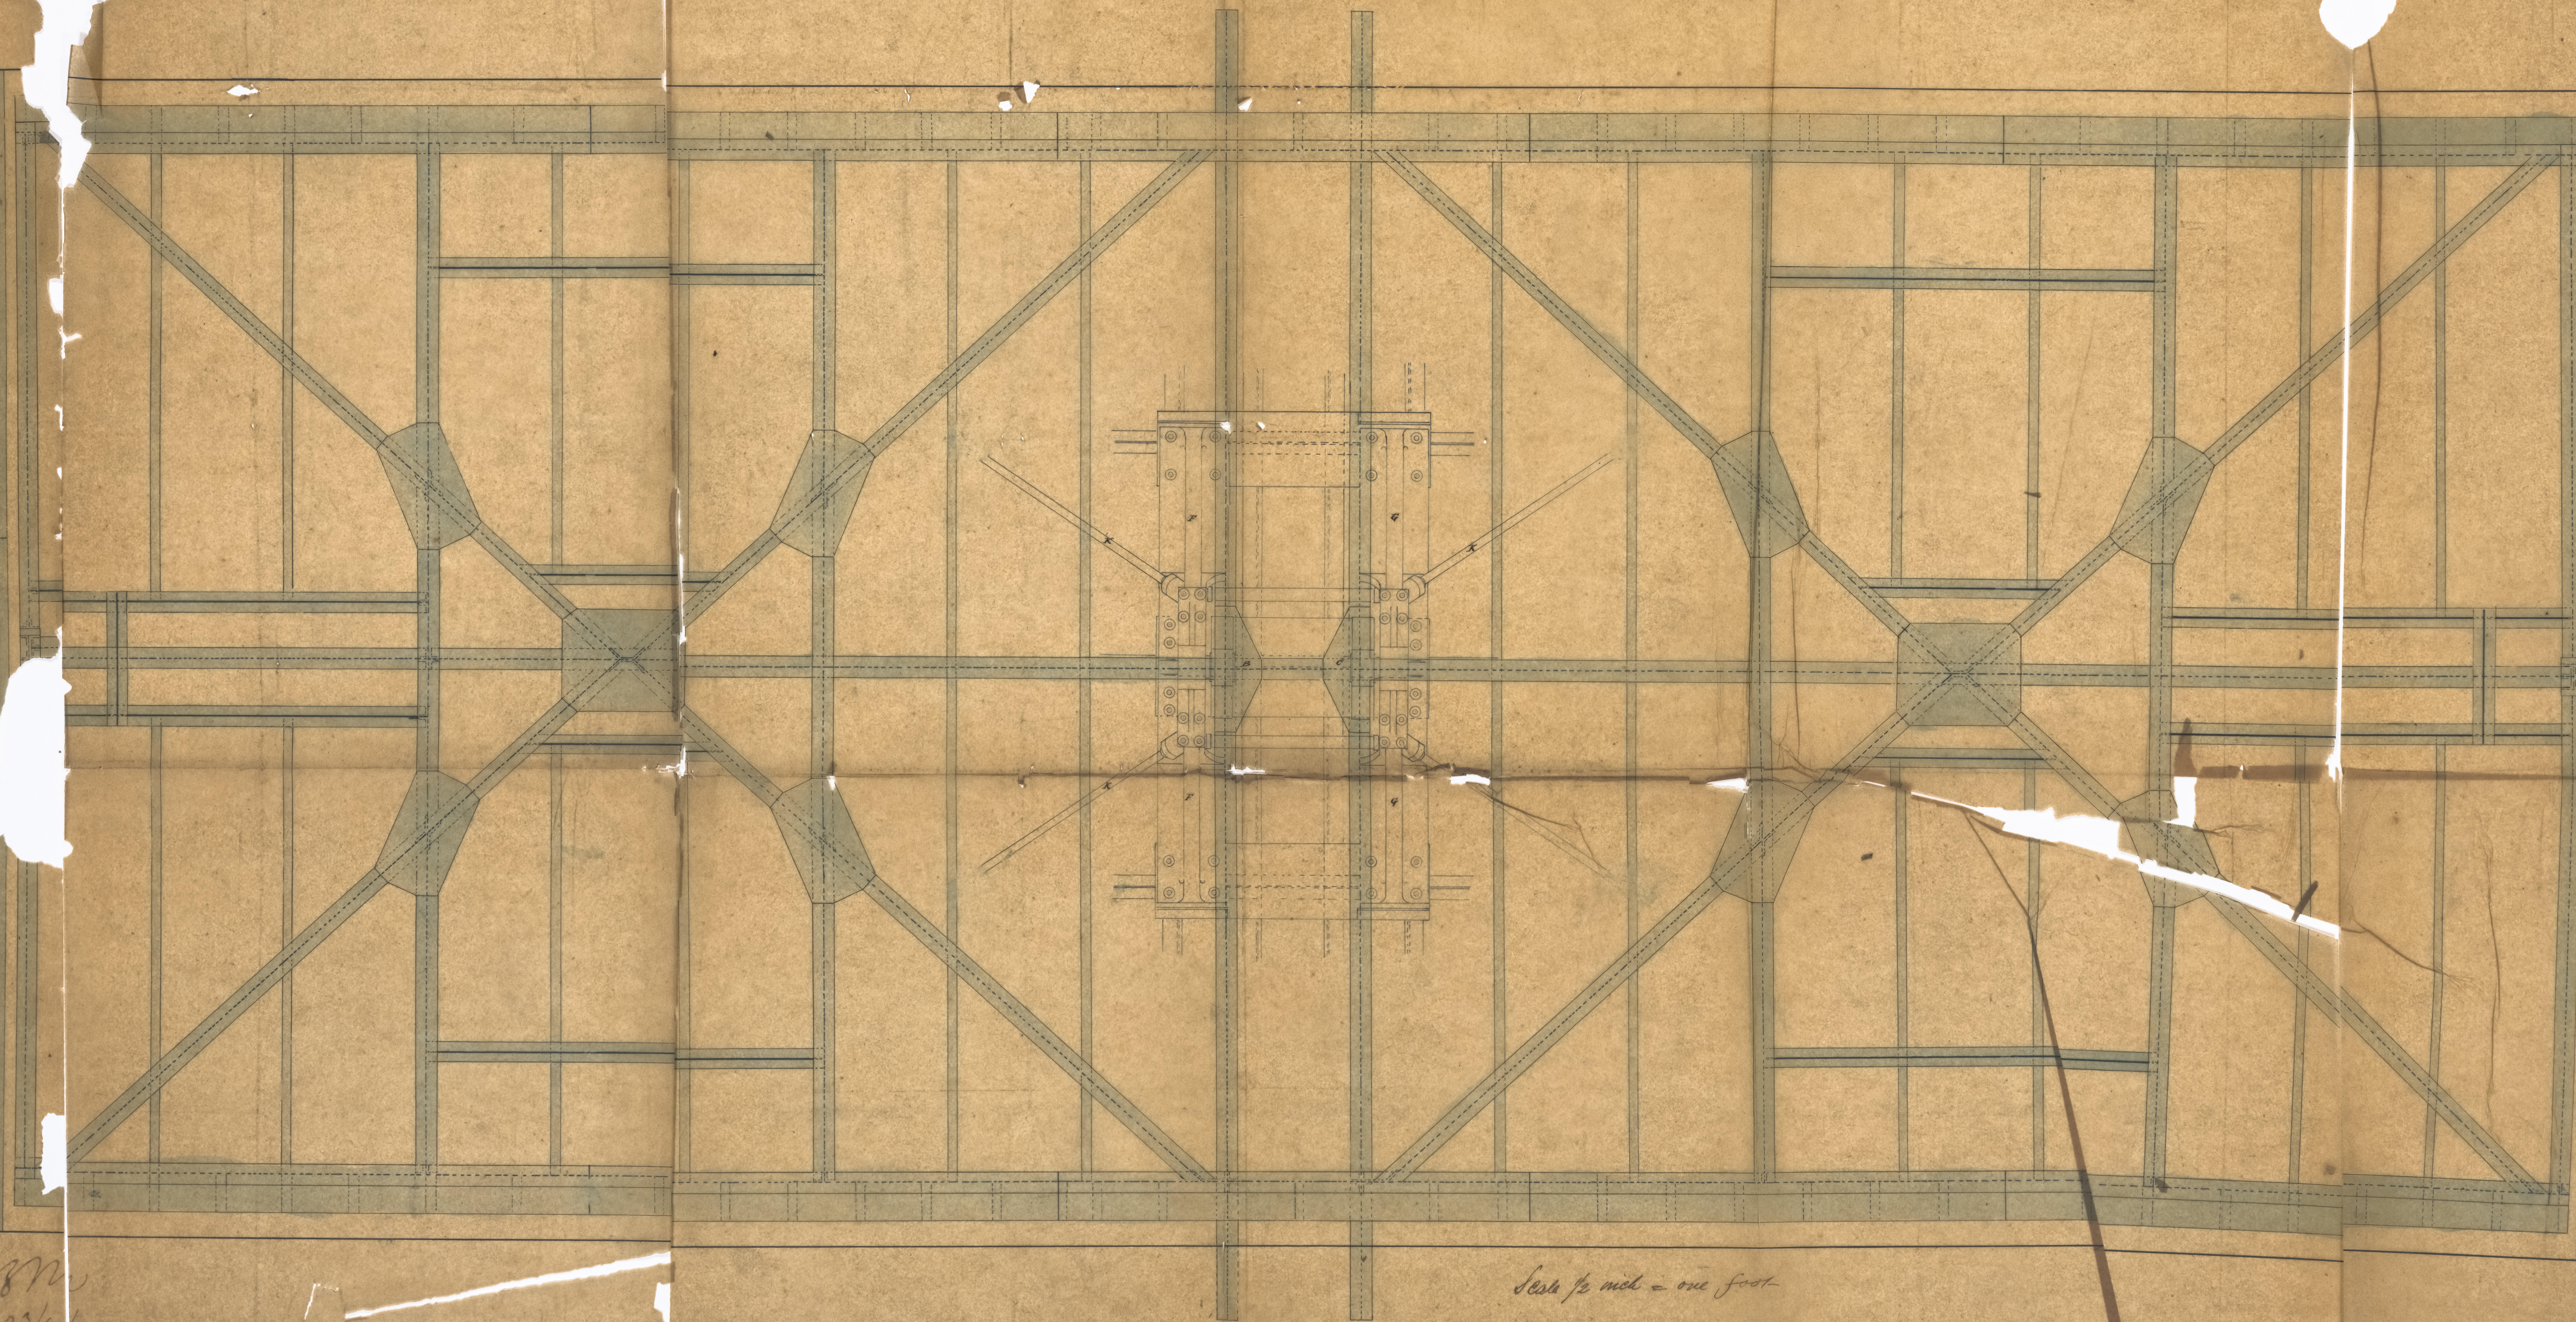

24/4/74  
EARLES SHIPBUILDING &  
ENGINEERING COMPY  
LIMITED  
HULL

Scale 1/2 inch = one foot