


Bessemer Saloon Steamer. Details of 2<sup>nd</sup> Longitudinal  
 Scale 1 inch = one foot.

W.M.L.  
 Per 8/57/4  
 J.W.



A Continuous Strip  
 B Continuous angle from  
 C - Shock Reverse Bar  
 D - Long plate scored at  
 top and bottom.  
 E Continuous Frame  
 or reverse frame  
 angles.

Elevation at 2<sup>nd</sup> Longitudinal

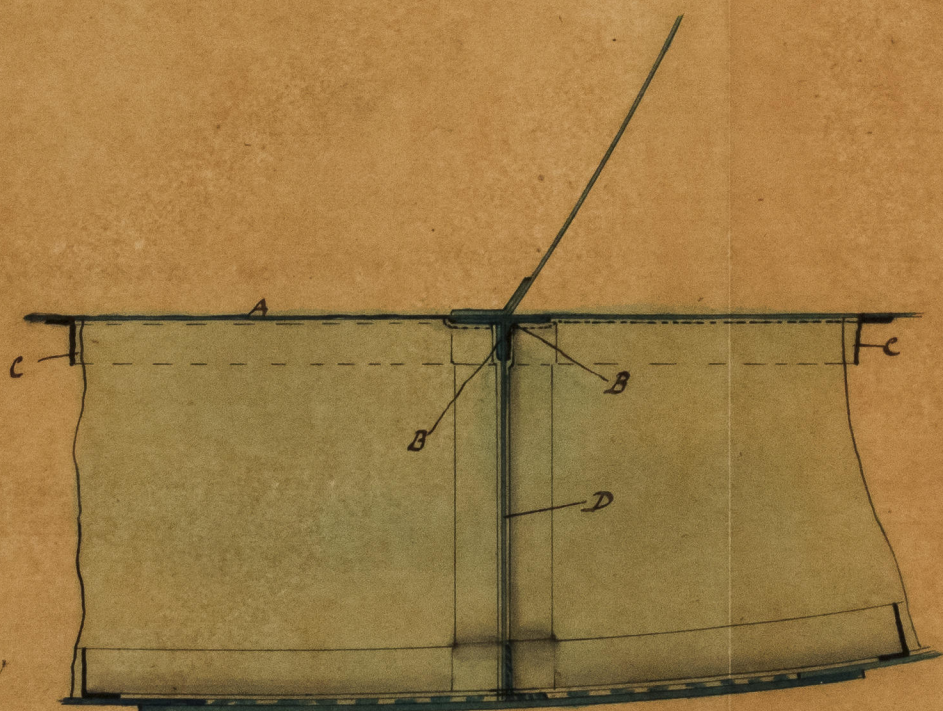

Section at 2<sup>nd</sup> Longitudinal.

EARLES SHIPBUILDING &  
 ENGINEERING COMPANY  
 LIMITED

Lloyd's Register  
 Foundation

180511-0097