
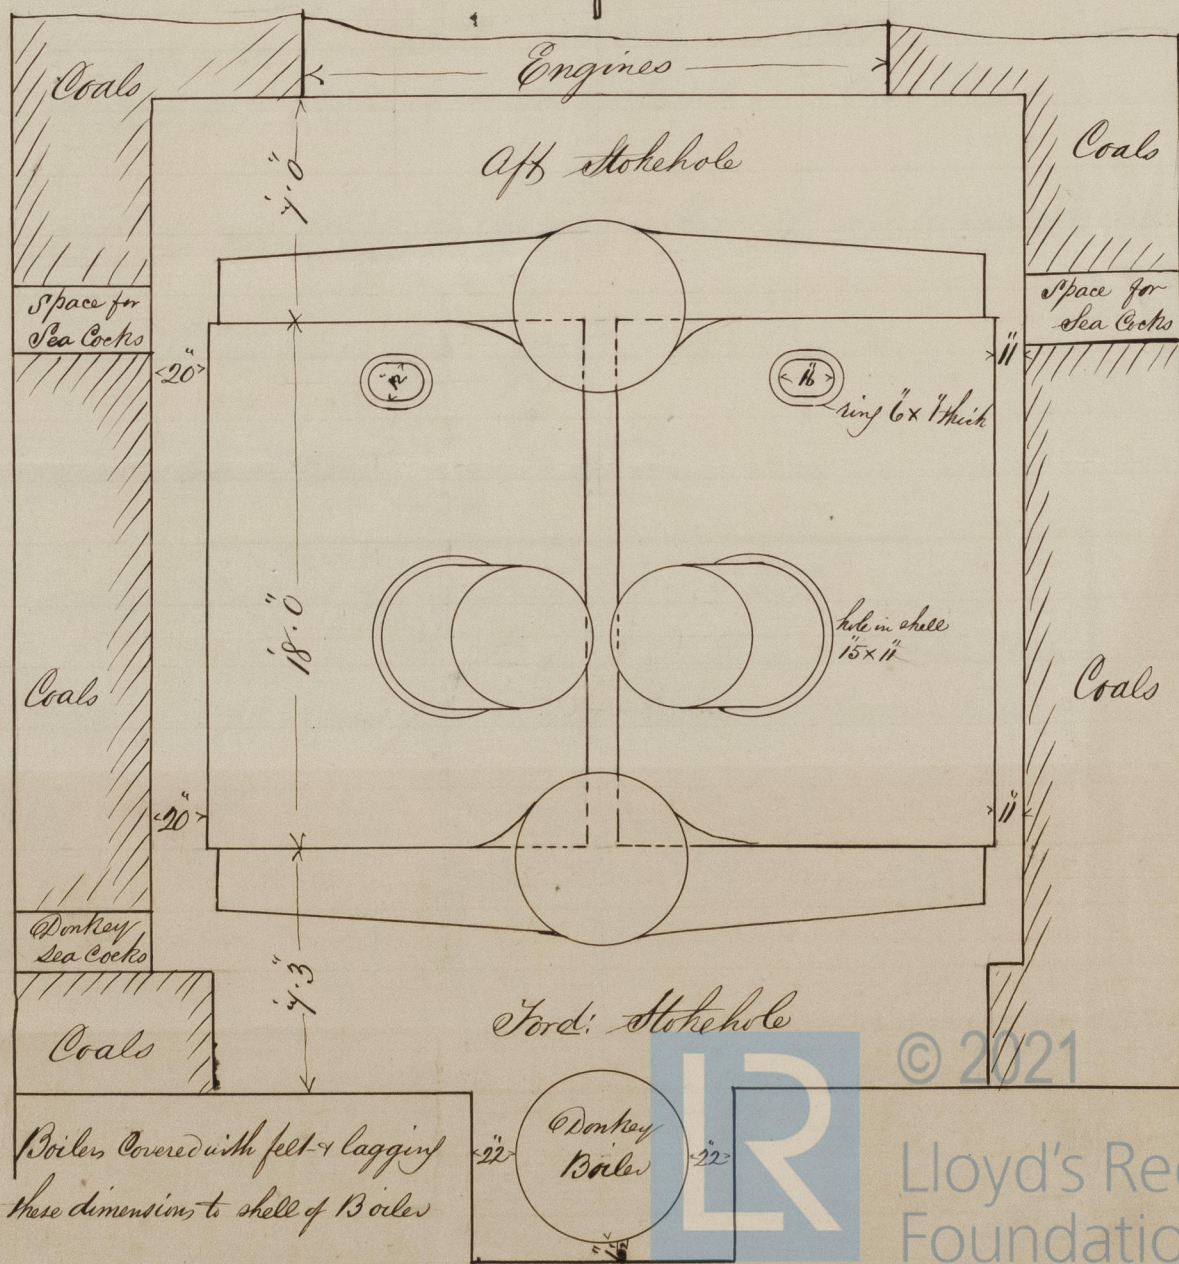


# Steam Ship "Naples"

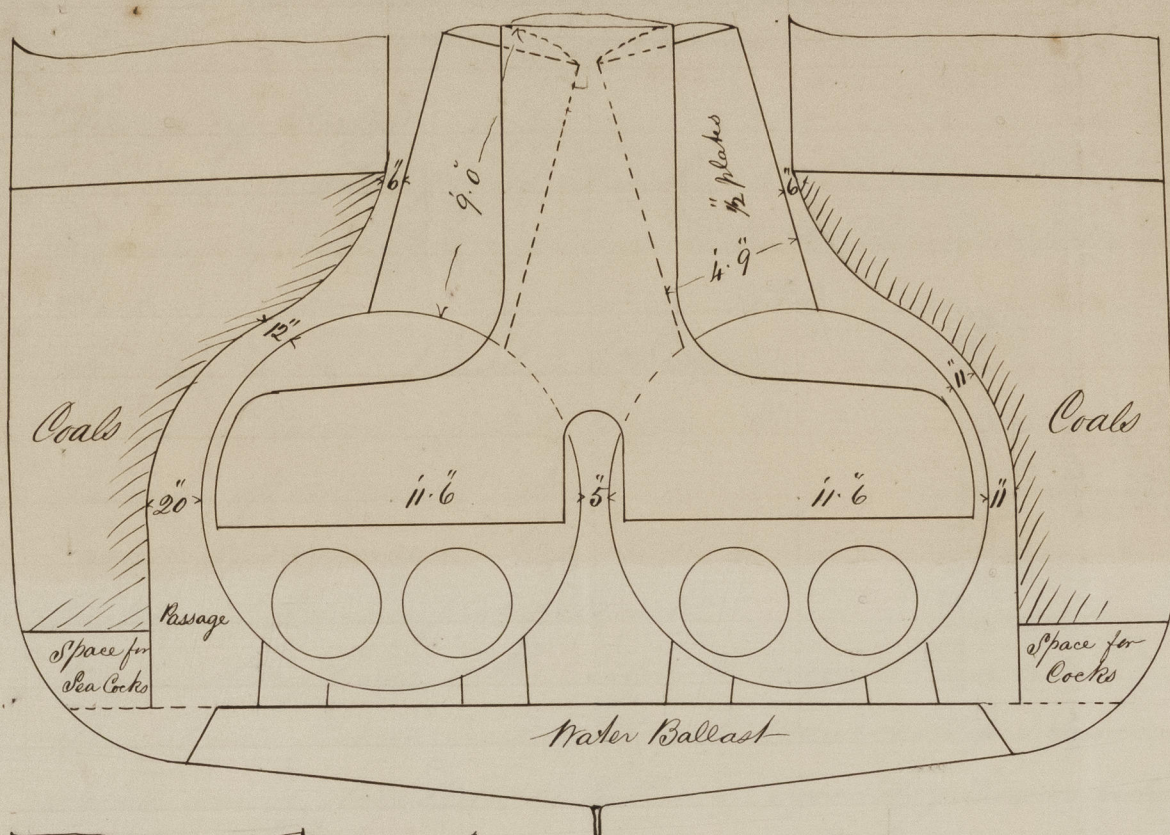

Boilers Covered with felt & lagging  
these dimensions to shell of Boilers

© 2021

Lloyd's Register  
Foundation