

Traced by ASB

# SKETCH


Shewing Strapping of Sheerstrake &c

SCALE  $\frac{1}{2}$  INCHES = 1 FOOT.

No 68.

24<sup>th</sup> Sep. 1894

Re 28/9/14

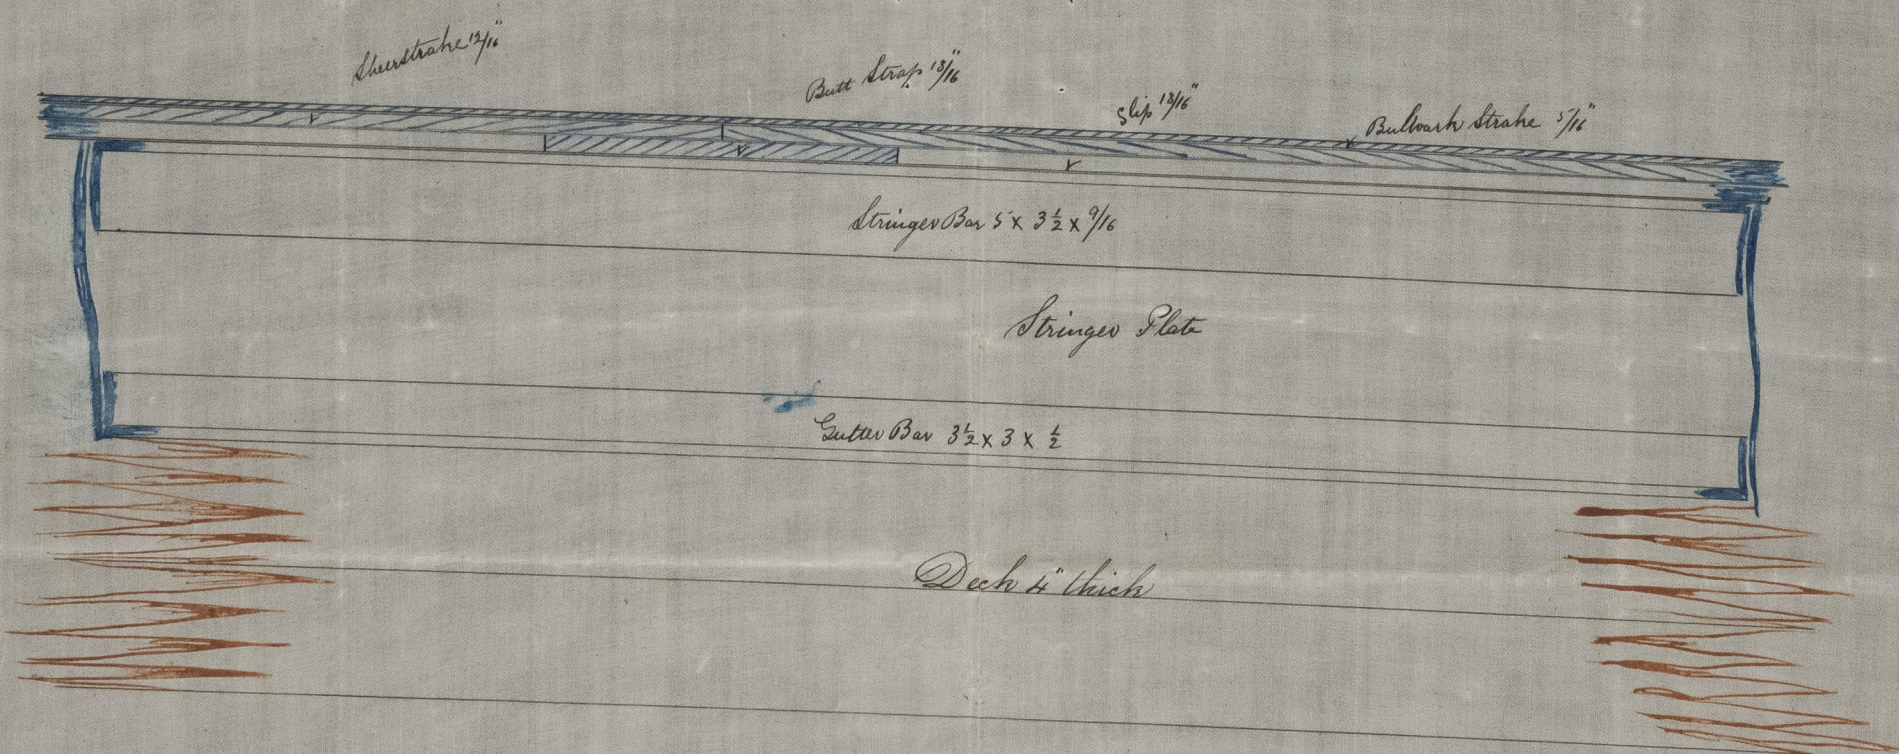

29/9/74

RM  
29/9/74