
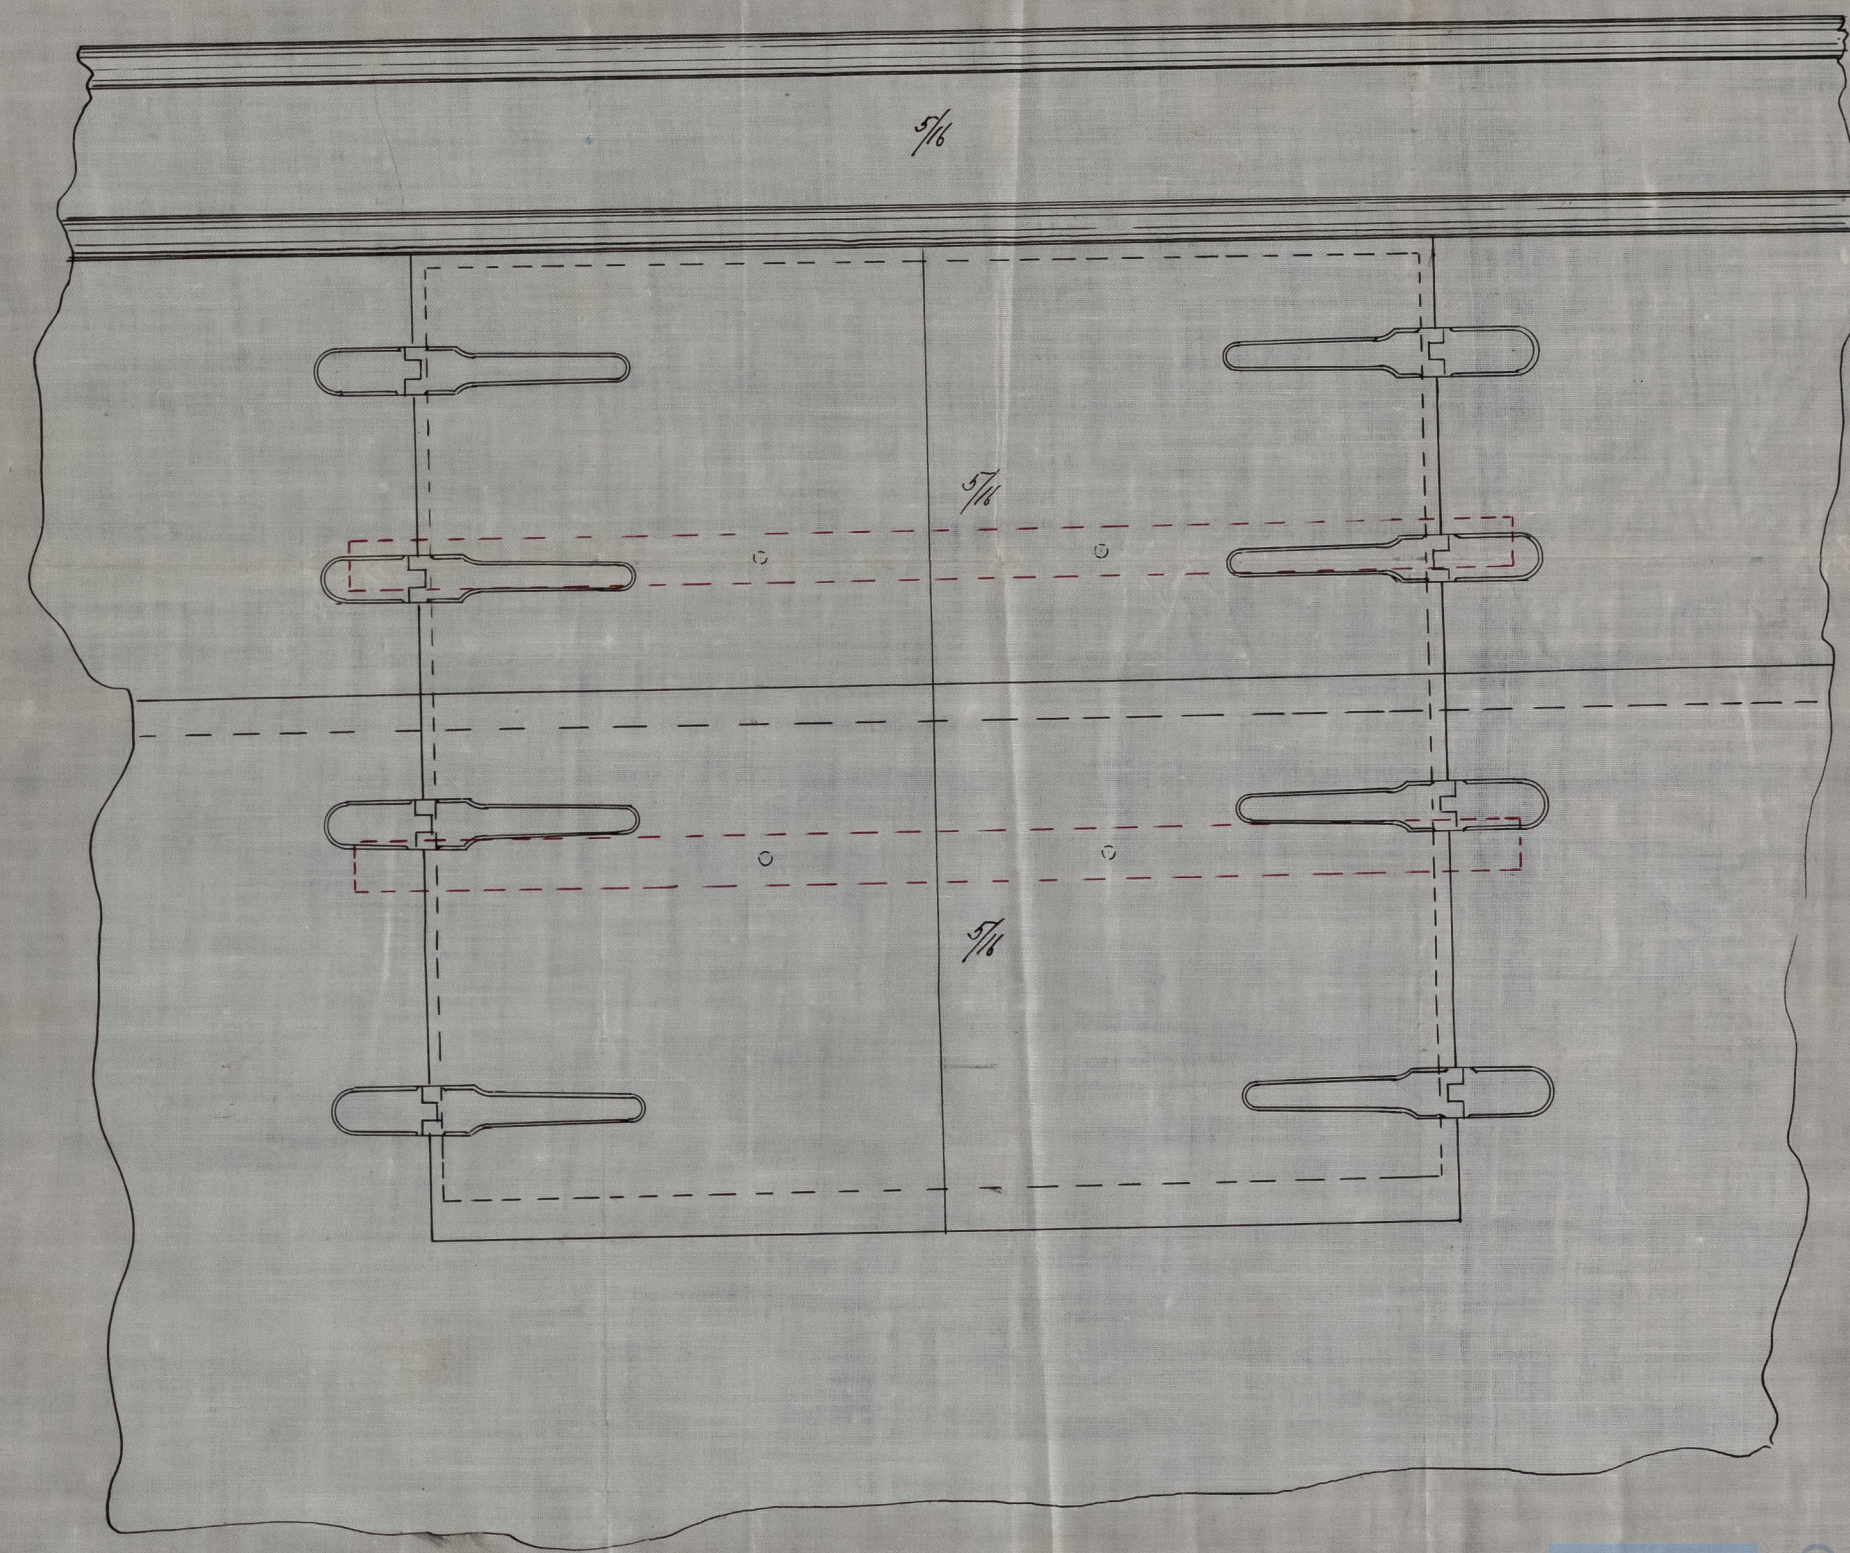
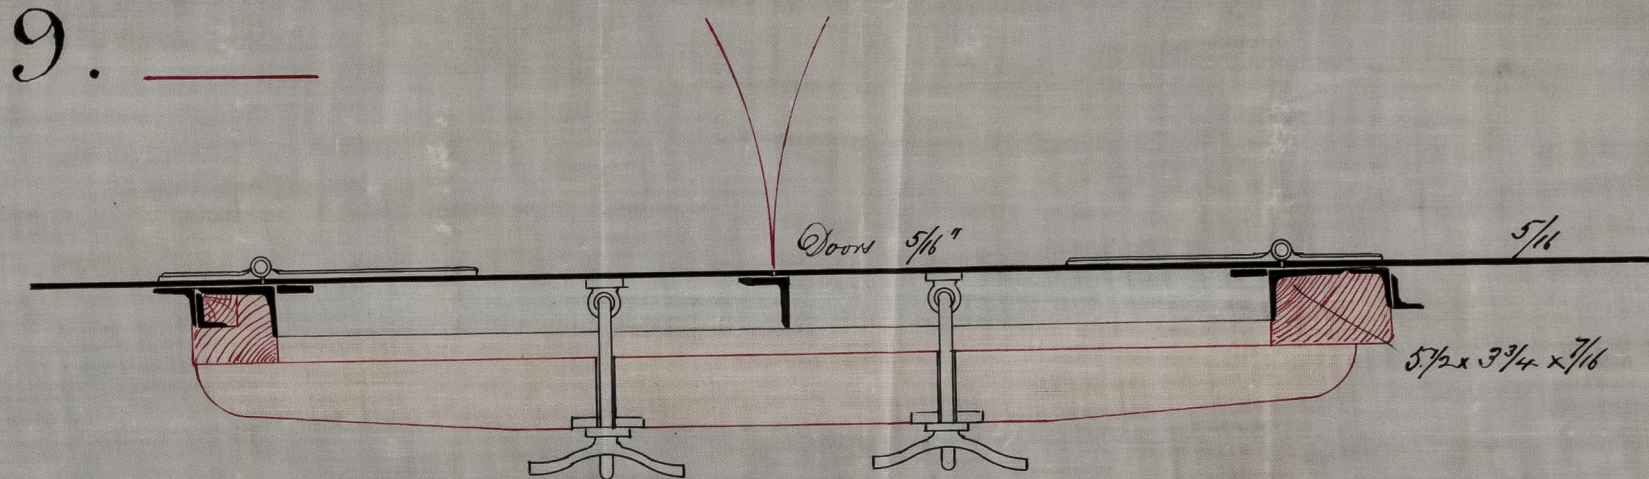
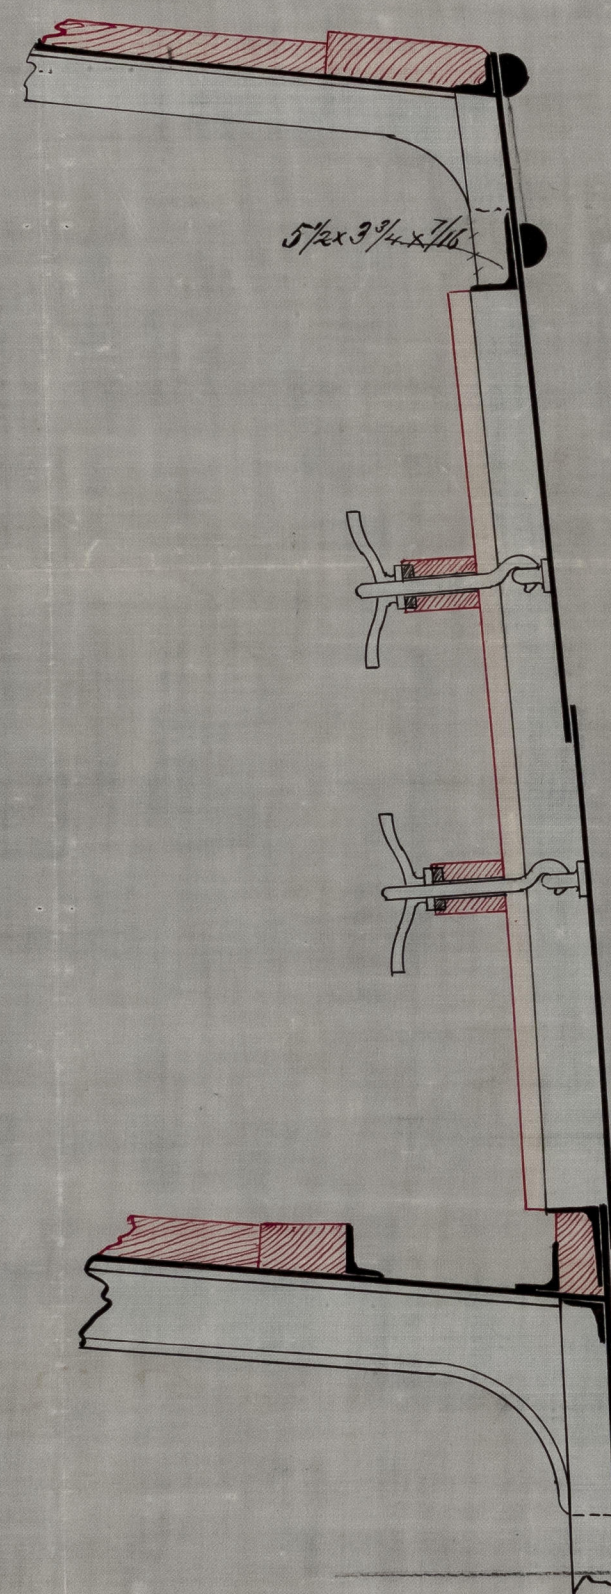
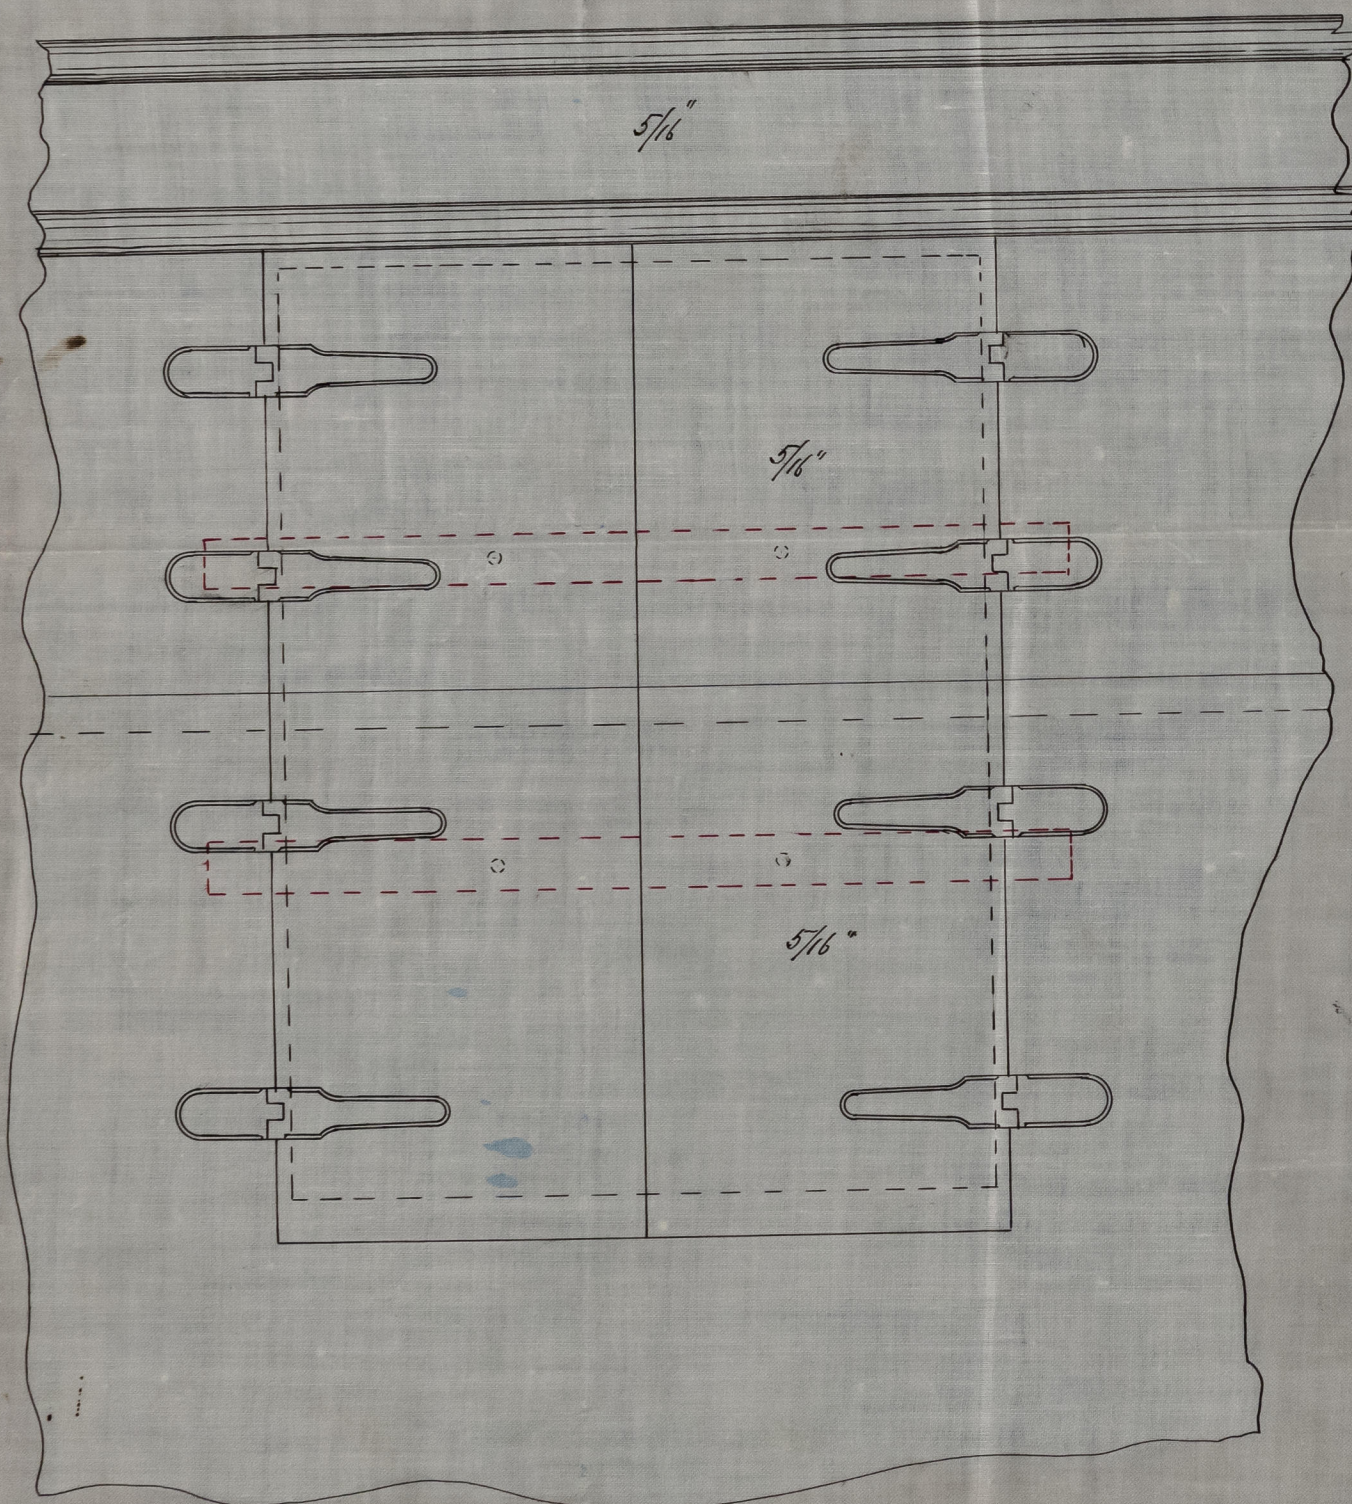


— Cargo Ports. S, S, No 199. —

— Scale 1 inch to one foot —

Rec 7/8/75
R

PLAN No 2.

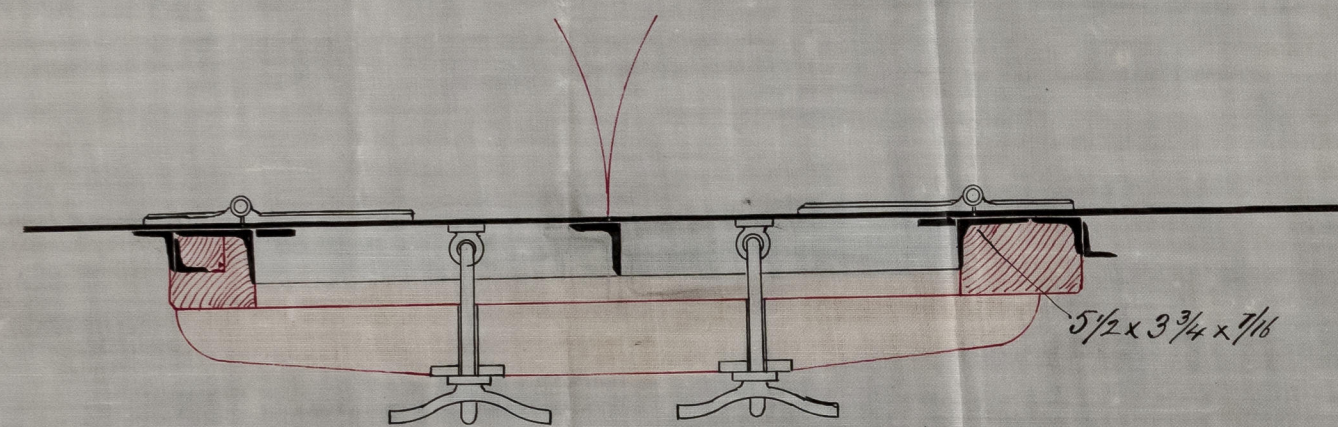

CHARD & CO
ENGINEERS & IRON SHIPBUILDERS
GREENOCK

© 2021

Lloyd's Register
Foundation

180513-0047