



5/5/75

Engine, & Boiler Seats.
S.S. No. 4.
Scale $\frac{1}{4}'' = 1 \text{ foot}$.

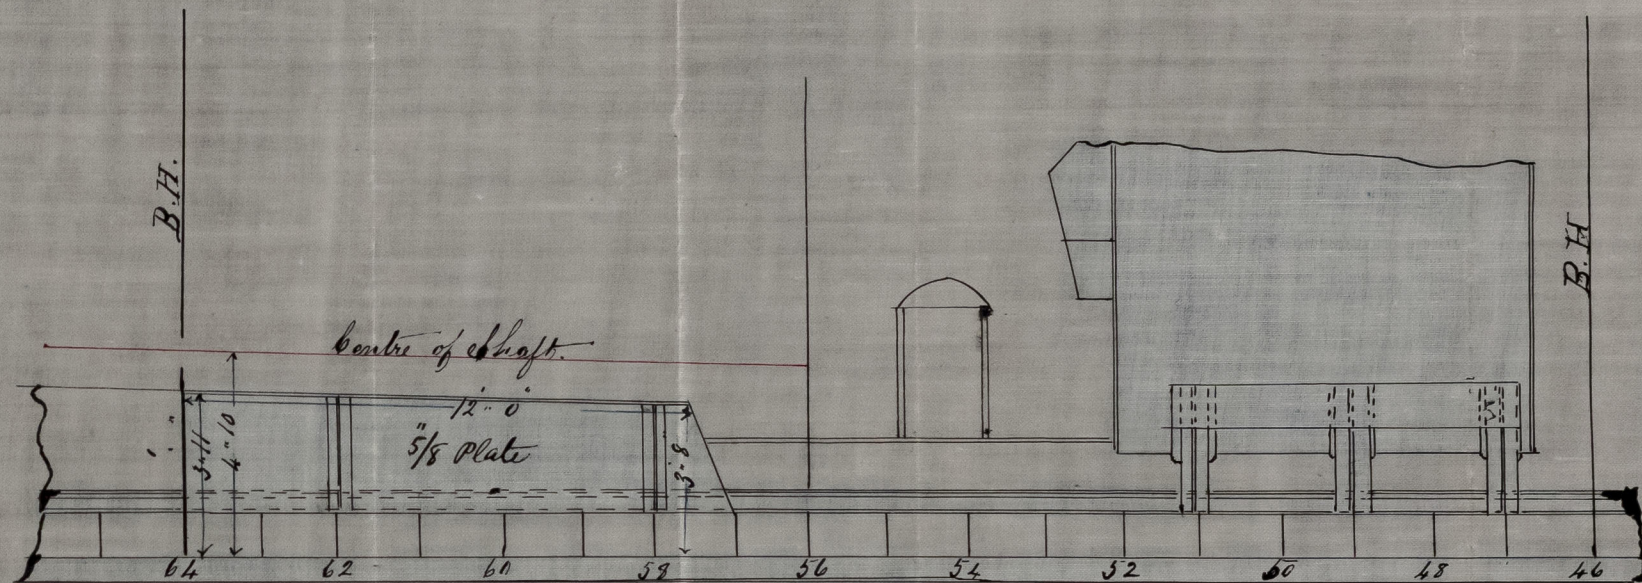

No 54.
97 60

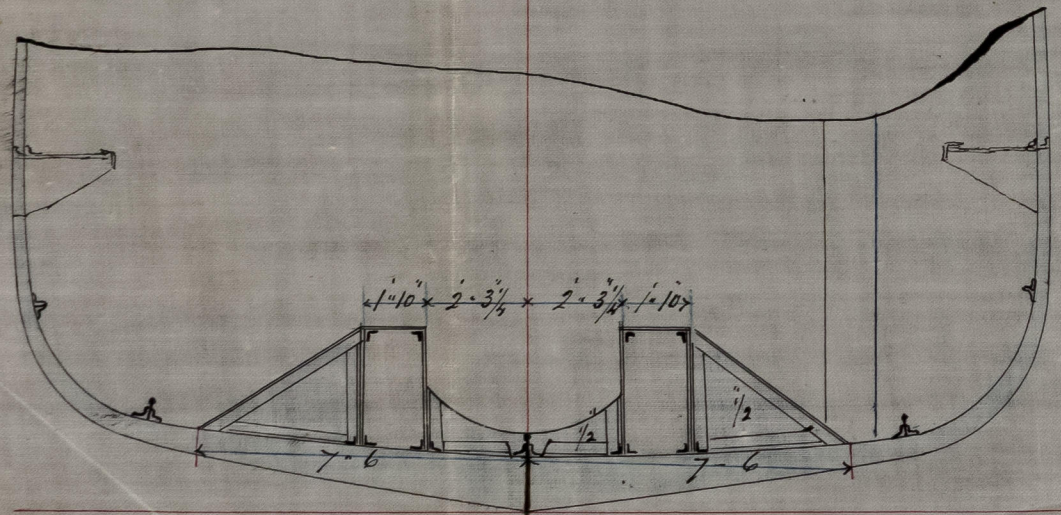

No 56.
Boiler Beams or Frames No 49-45-51
67 47. 49 x 51



Boiler 9 feet 9 in long 12 feet 6 in Dia



© 2021
30/4/75
J.T. Lloyd's Register
Foundation
5/5/75