

Section of Mast & Spars No 22


S. Silverhorn

Rept No 15462 (Iron)

Bowsprit

Length Overall 31'-0"

Longitudinal Joints Single riveted

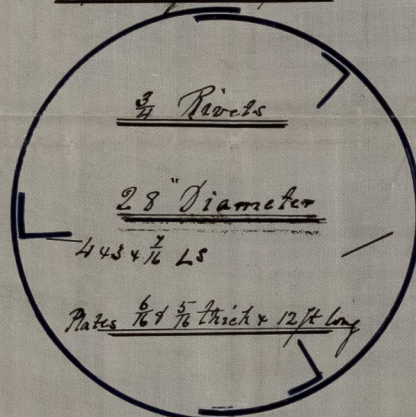


Buttstraps double riveted

6 ft doubling at knighthead

Top Mast

Length overall 85'-0"

Longitudinal Joints Single riveted

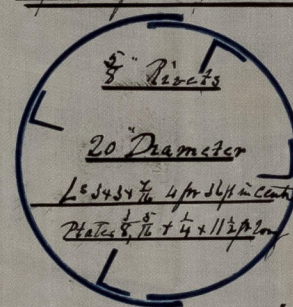

Doubling plate in center 6 ft long


Buttstraps double riveted

Fore & Main Mast

Fore Mast Overall 153'-0"

Main " " 84'-6"

Longitudinal Joints Single riveted

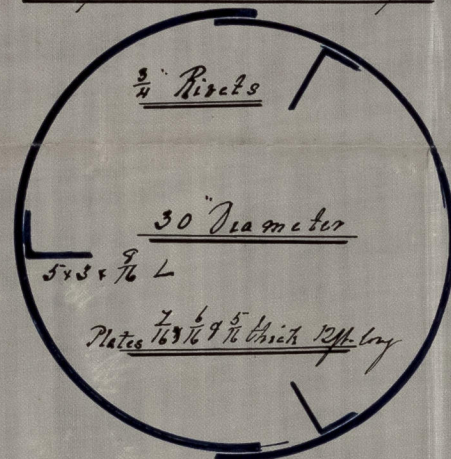


4 Buttstraps at Deck Table riveted

Remainder double riveted

Upper Mast

Length overall 75'-9"

Longitudinal Joints Single riveted

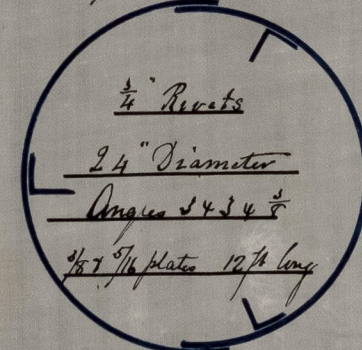


4 Buttstraps at Deck Table riveted

Remainder double riveted

The Main Lower Topsail Yard

Length Overall 71'-0"

Longitudinal Joints Single riveted

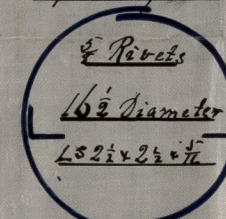


6 ft doubling in center

Buttstraps double riveted

Cross Jack Yard

Length overall 62'-0"

Longitudinal Joints Single riveted

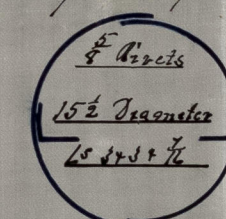


6 ft doubling in center

Buttstraps double riveted

M. L. Sprail Yard

Length Overall 52'-0"

Longitudinal Joints Single riveted

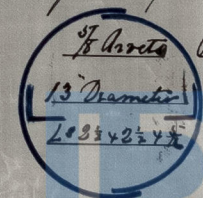

6 ft doubling in center

Buttstraps double riveted

Mast Plate from Consell iron Co

Angles " Stock ton iron Co

Ed. J. W. M.

© 2021

Lloyd's Register Foundation

120513-0126