

Ship "Western Monarch"

80 23

Mizen Mast.

Length overall 79'-3"

Dia at deck 26" ins.



Butts triple riveted.
Seams double riveted.
Mast doubled at wedging.

Fore and Main Masts.

Fore. - Length overall 85'-0"

Main. - Length overall 88'-0"

" Dia at deck 31" ins.

" Dia at deck 31" ins.




Butts triple riveted.
Seams double riveted.
Masts doubled at wedging.

Mizen Topmast.

Length overall 41'-6"

Dia 15" ins.

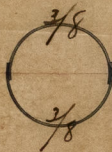


Butts triple riveted.
Seams single riveted.
Topmast doubled at lower mast cap &c.

Fore and Main Topmasts.

Length overall 50'-0"

Dia 18" ins.

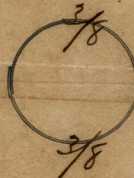

Butts triple riveted.
Seams double riveted.
Topmasts doubled at lower mast cap &c.

Fore and Main Upper Topsail and Crossjack Yards


Length overall 64'-0". Dia at Slings 15" ins.



Fore and Main Lower Topsail Yards.

Length overall 67'-0"


Dia at Slings 16" ins.

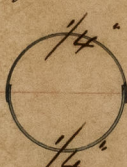

Fore and Main Yards

Length overall 78'-0"

Dia at Slings 19" ins.

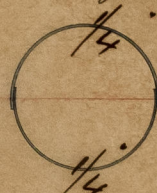


Yards - Butts triple lapped. Seams double lapped.
Danneed in centre.


Bowsprit.

Length overall 34'-6"

Dia at Knightheads 30" ins.

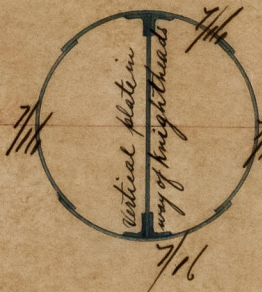

Butts triple riveted.
Seams double riveted.
Bowsprit doubled at Knight heads.

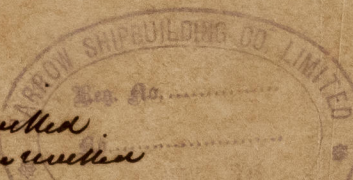

© 2021

Lloyd's Register
Foundation

120513-0158