


—Rigging Plan—

—OF—  
—No 145 SS—

—SCALE  $\frac{1}{8}$  TO ONE FOOT—

3576

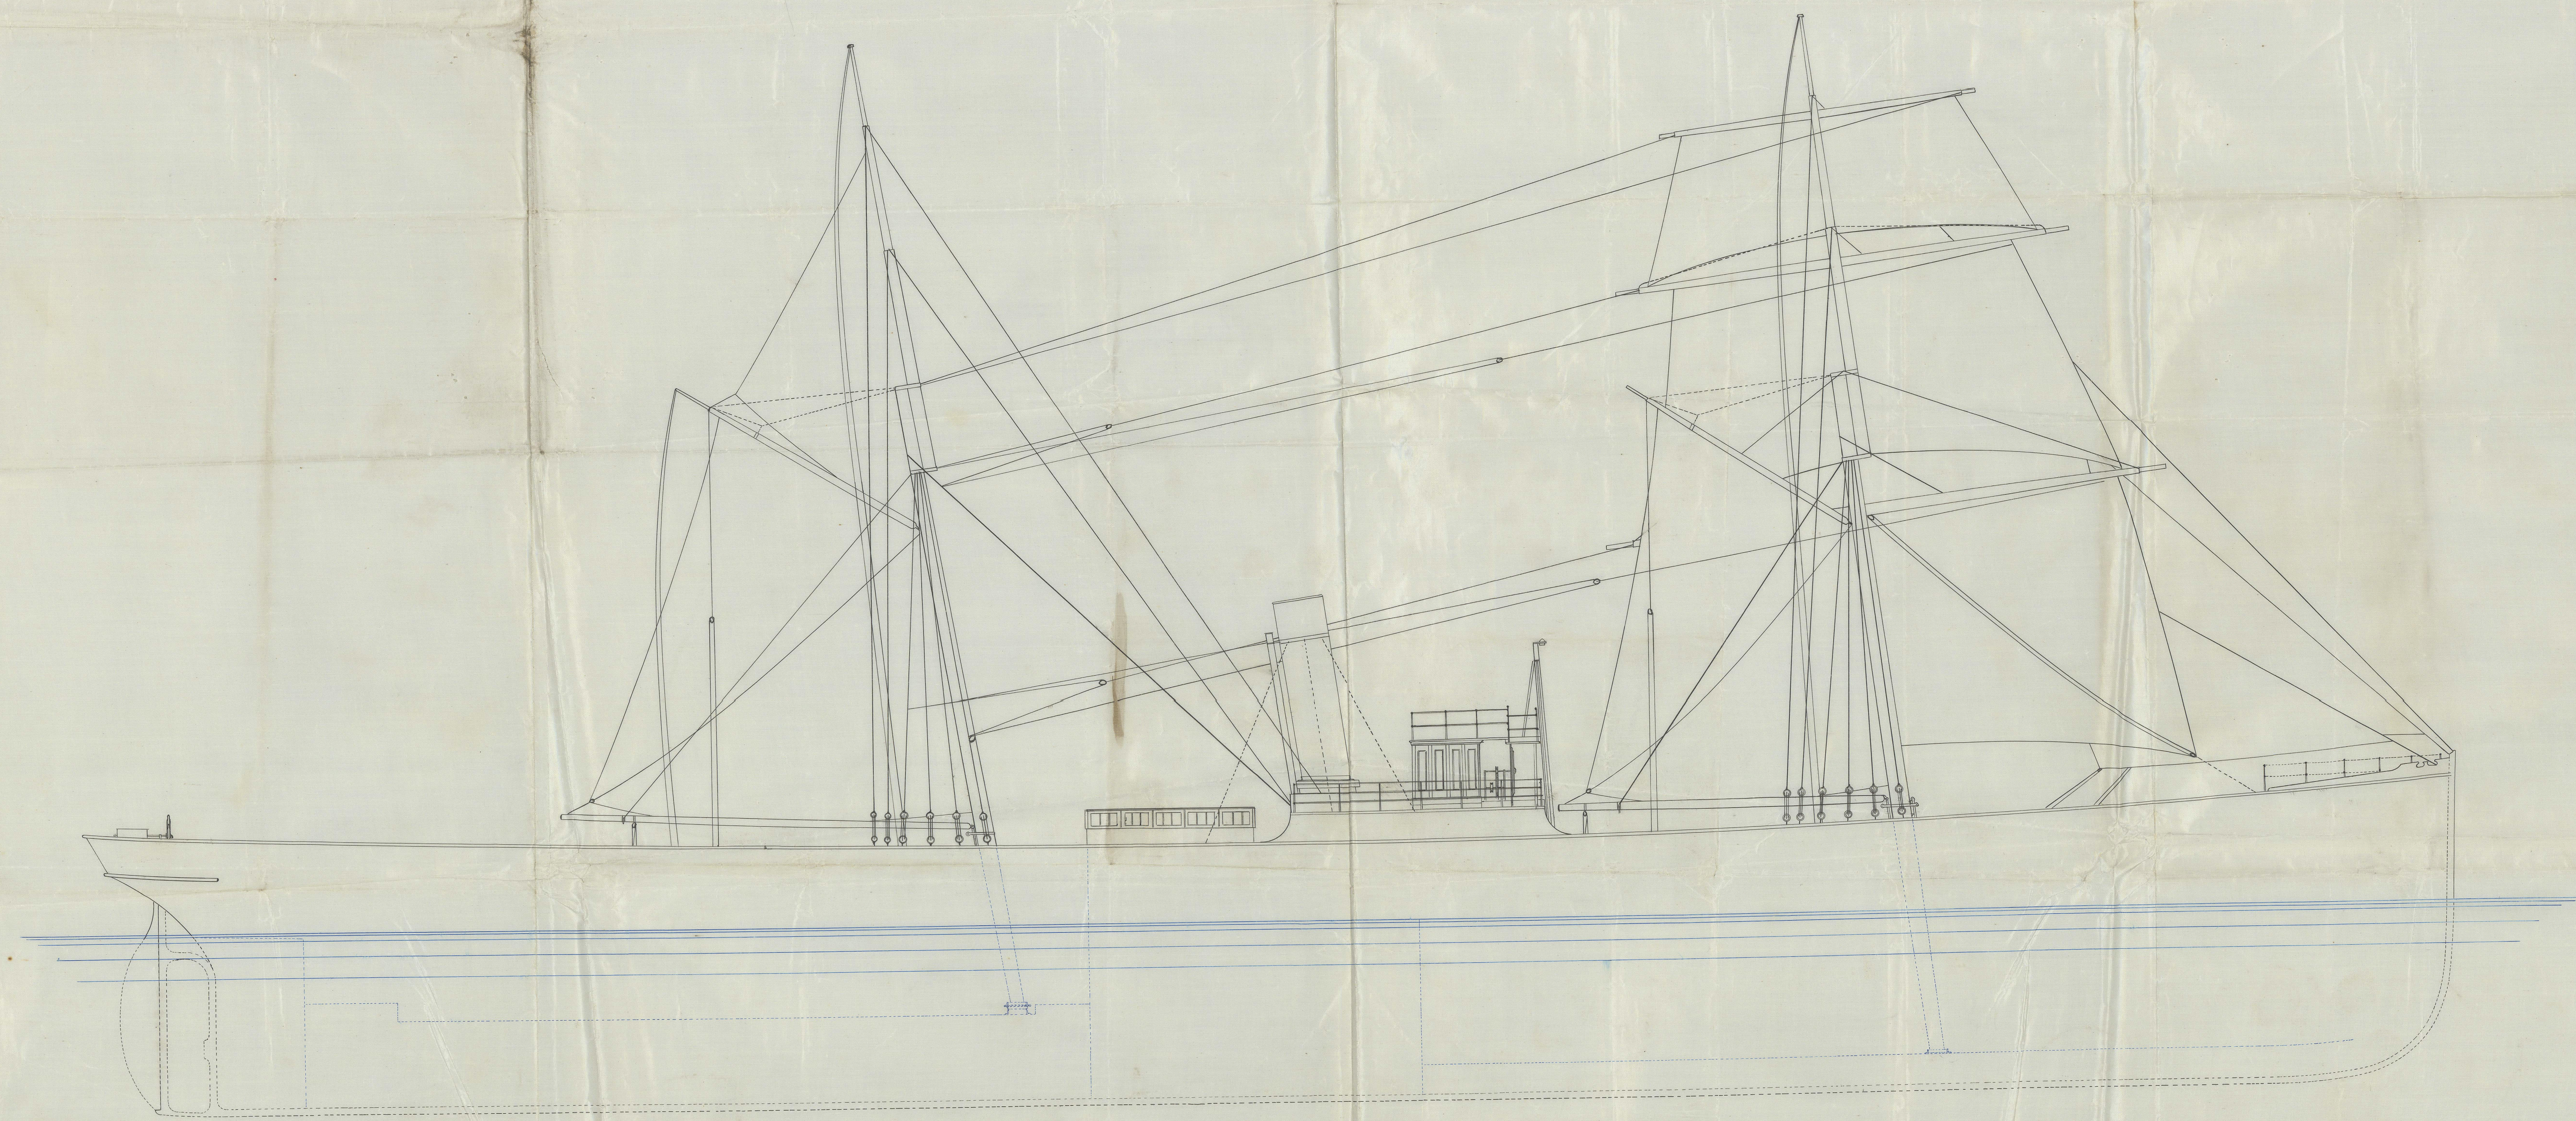

9/975

September 5 / 1875

IRON 514-0226