


Premier

Half moulded breadth - - - - - 11.10
Depth from upper part of keel to top of beam 13.11
Girth of half midship section - - - 22.6
Length 117 ft 4

First No 48
Second No 5657

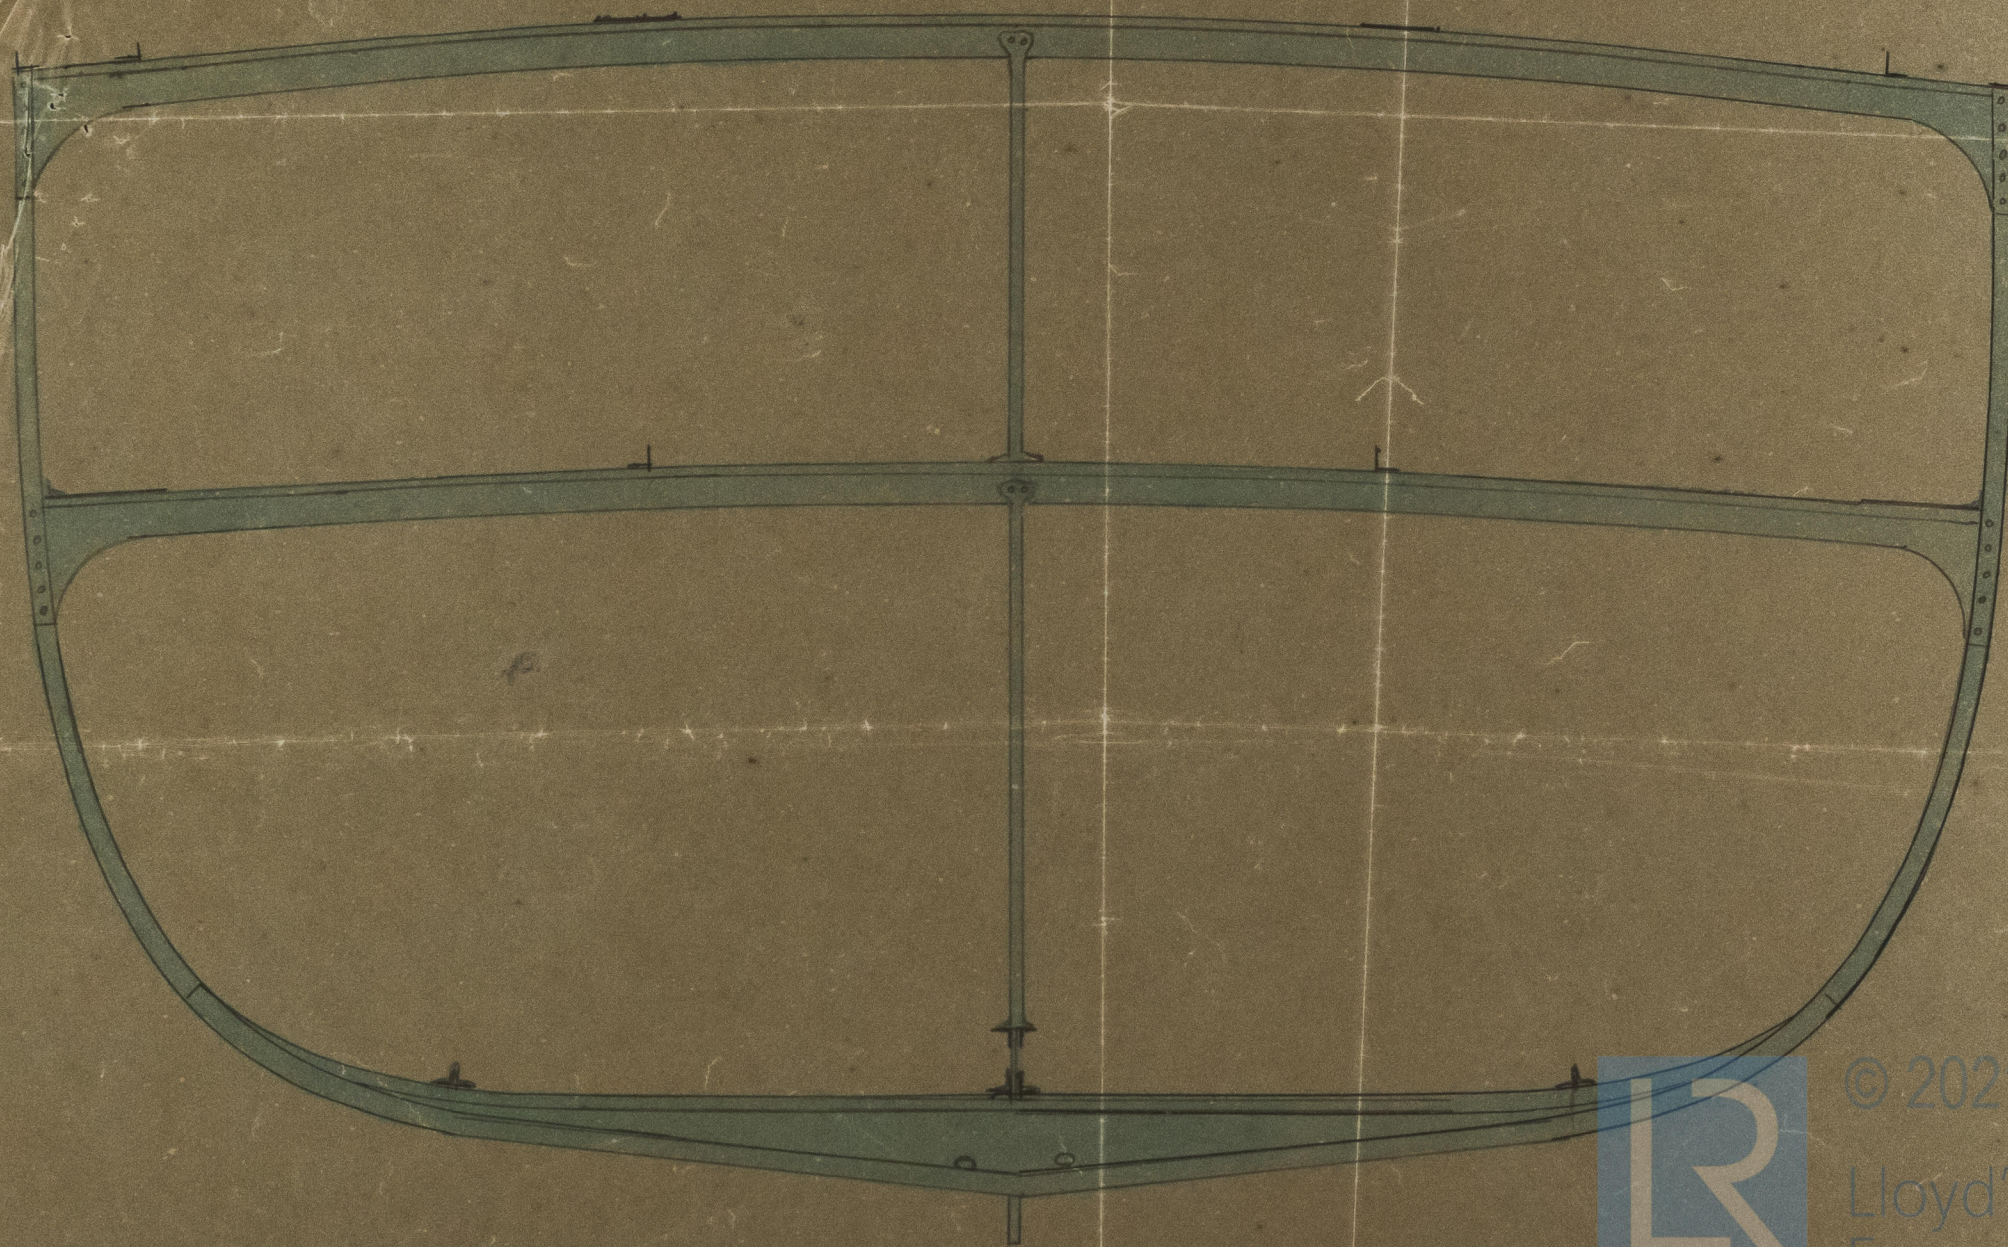

© 2021

Lloyd's Register
Foundation

LRONS15-0118