

Masts and Yards No 87 Ship.


Scale 1½ inch to one foot.

Iron Barque 'Mercia' Report No 11,421



April 10th 1876


Fore Mast

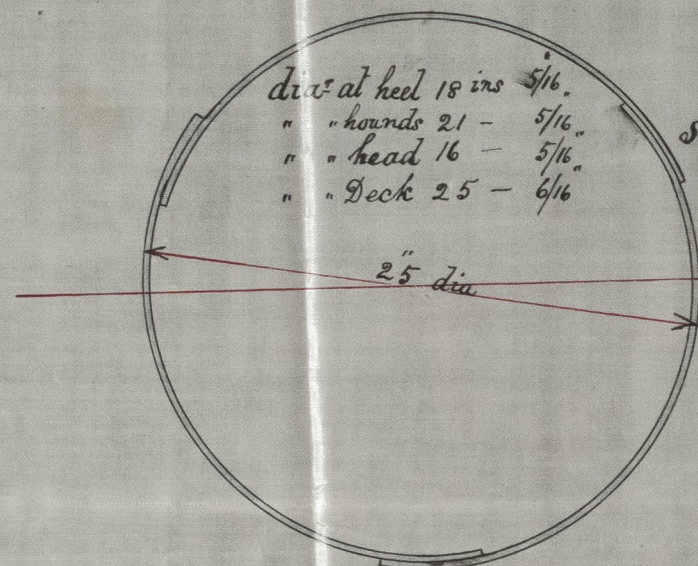

Seams double riveted
Butts treble - do -

Fore Mast
Deck to Hounds --- 40' 3"
Housing --- 19' 0"
Head --- 12' 0"
Extreme Length --- 71' 3"


Main Mast.

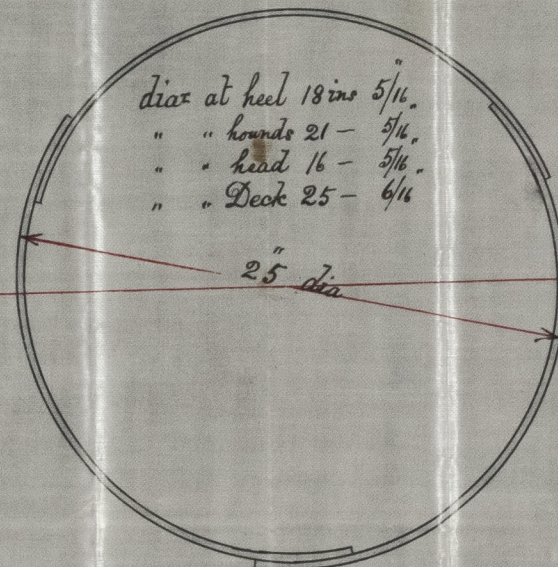

Seams double riveted
Butts treble - do -

Main Mast.
Deck to Hounds --- 42' 0"
Housing --- 17' 10"
Head --- 12' 0"
Extreme Length --- 71' 10"

Bowsprit.

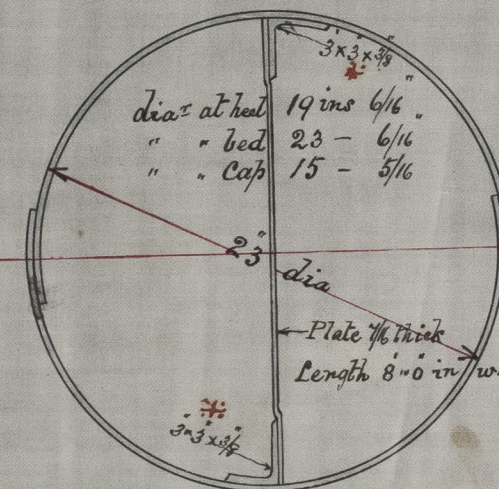

Seams double riveted
Butts treble - do -


Bowsprit
Length outside of Bed --- 18' 0"
Extreme Length --- 28' 9"

* these angle bars extend from end to end of Bowsprit - the diagonal plate being extra.

20/4/1876

Iron. Fore Lower Yard.

Iron. Main do - do -

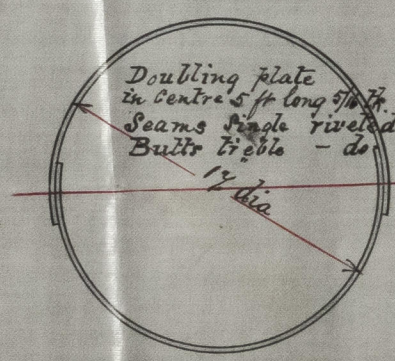


Centre 14 ins dia 5/16 thick
1st Quarter 16 1/2" " " "
2nd " 15 1/2" " " "
3rd " 12 3/4" " " "
Ends 8 1/2" " 3/16"

Extreme Length 68' 0"

Iron. Fore Lower Topsail Yard.

Iron. Main do - do - do -

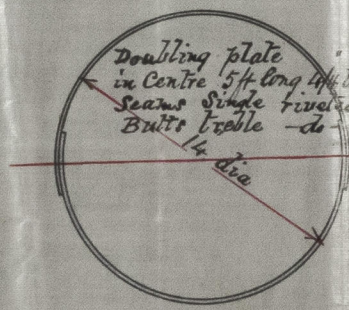

Centre 14 ins dia 4/16 thick
1st Quarter 13 3/4" " " "
2nd " 12 3/4" " " "
3rd " 10 1/2" " 3/16 "
Ends 7" " 2/16 "

Extreme Length 58' 0"



© 2021
Lloyd's Register
Foundation