


(SCALE:- EIGHT FEET TO ONE INCH)

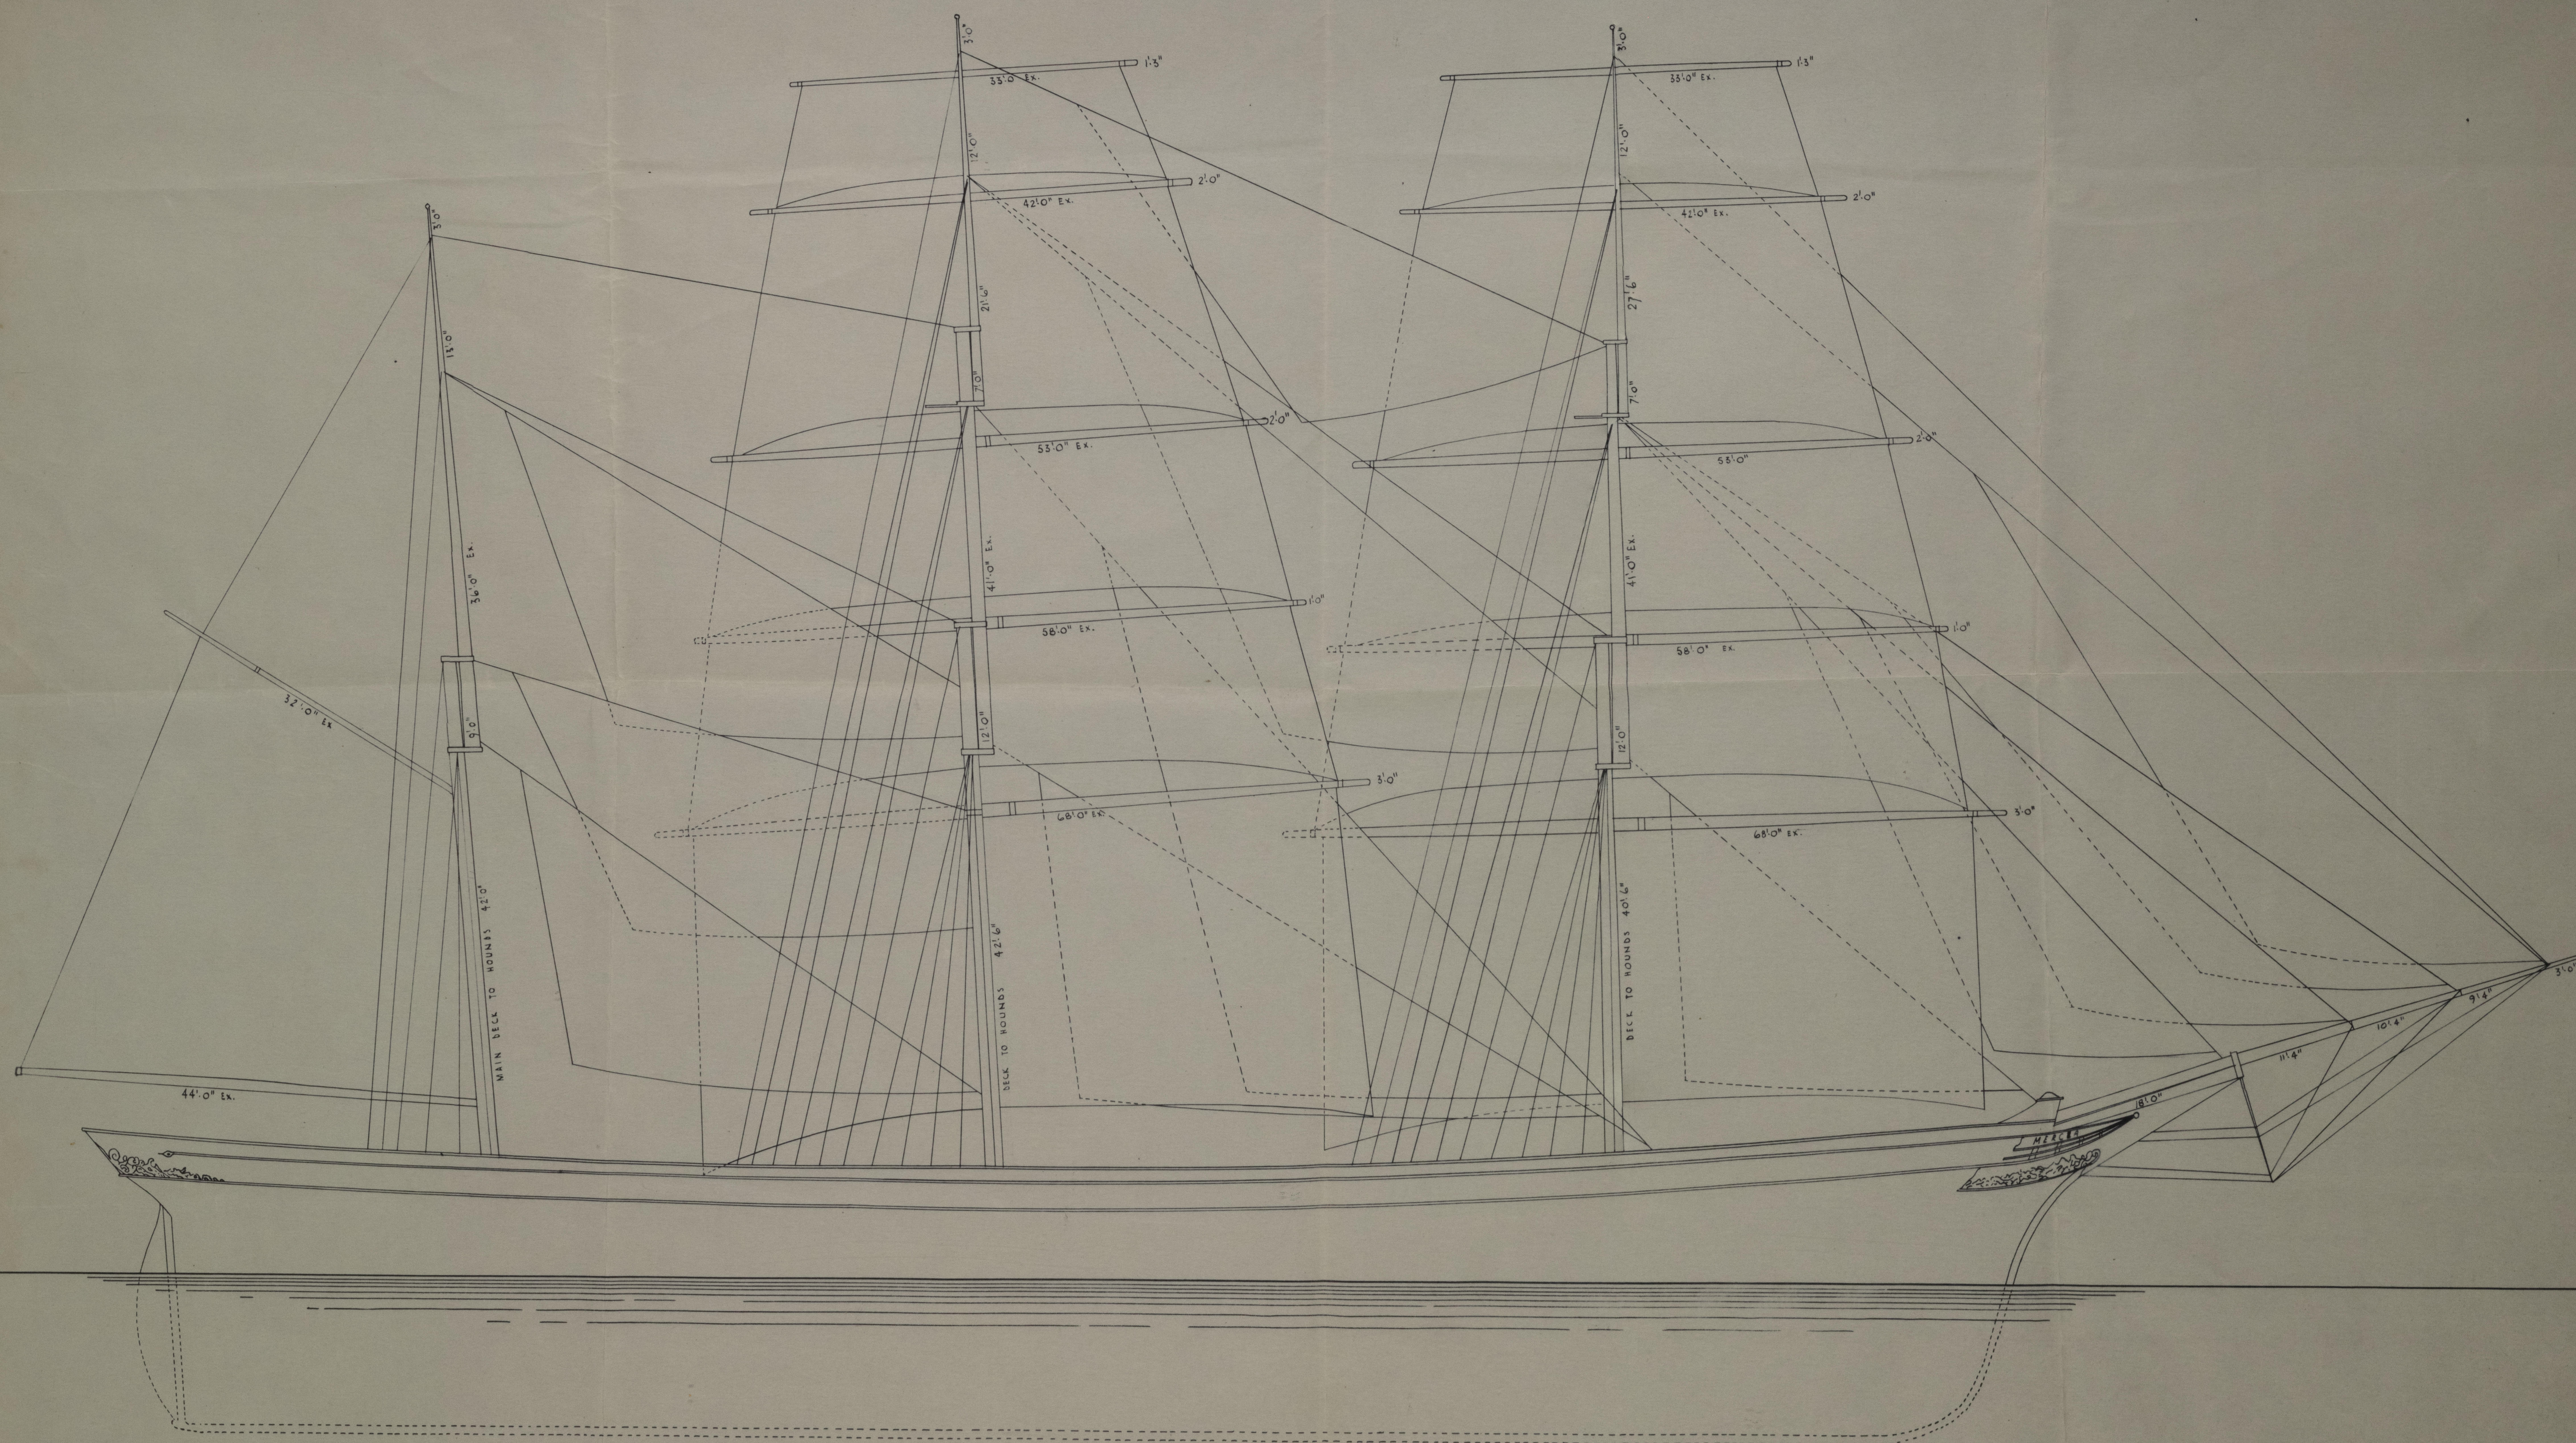

Ira 16298

Bravo ex Mercia



© 2021

Lloyd's Register
Foundation

IRONSIS-0172