
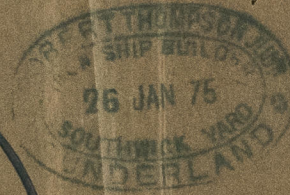


FOREMAST 59'0" x 21" DIA
MAINMAST 60'0" x 21"

BOWSPRIT 20" DIA

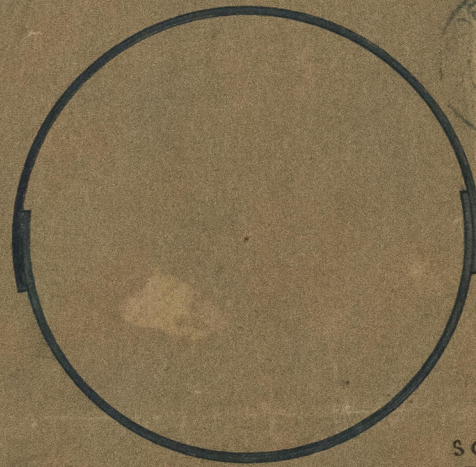

SCALE 1/2" = 1 FOOT

Ex barrels
Barque "Ethel" Report No 11040

Jan 16 480

Sizes & Scantlings of Masts & Bowsprit
for Sailing Ship No 74

Foremast 59'0" long x 21" dia.

Mainmast 60'0" x 21"

Bowsprit 16'0" outside of Bed 20" dia x 3/4" plates
doubled at Bed

	Head	Partners	Abounds	Head	Checks
Mainmast	5/16	5/16	5/16	5/16	5/16
Foremast	5/16	5/16	5/16	5/16	5/16

Doubled at Wedging. Butts double riveted & straps
1/16 thicker than plates they connect.

Plate from Consett



© 2021

Lloyd's Register
Foundation

IRON 516 - 0012