



28/12/45

Deck Plan showing additional strength
for large Hatch
Hatch 21' x 13'
Rev 28/12/45

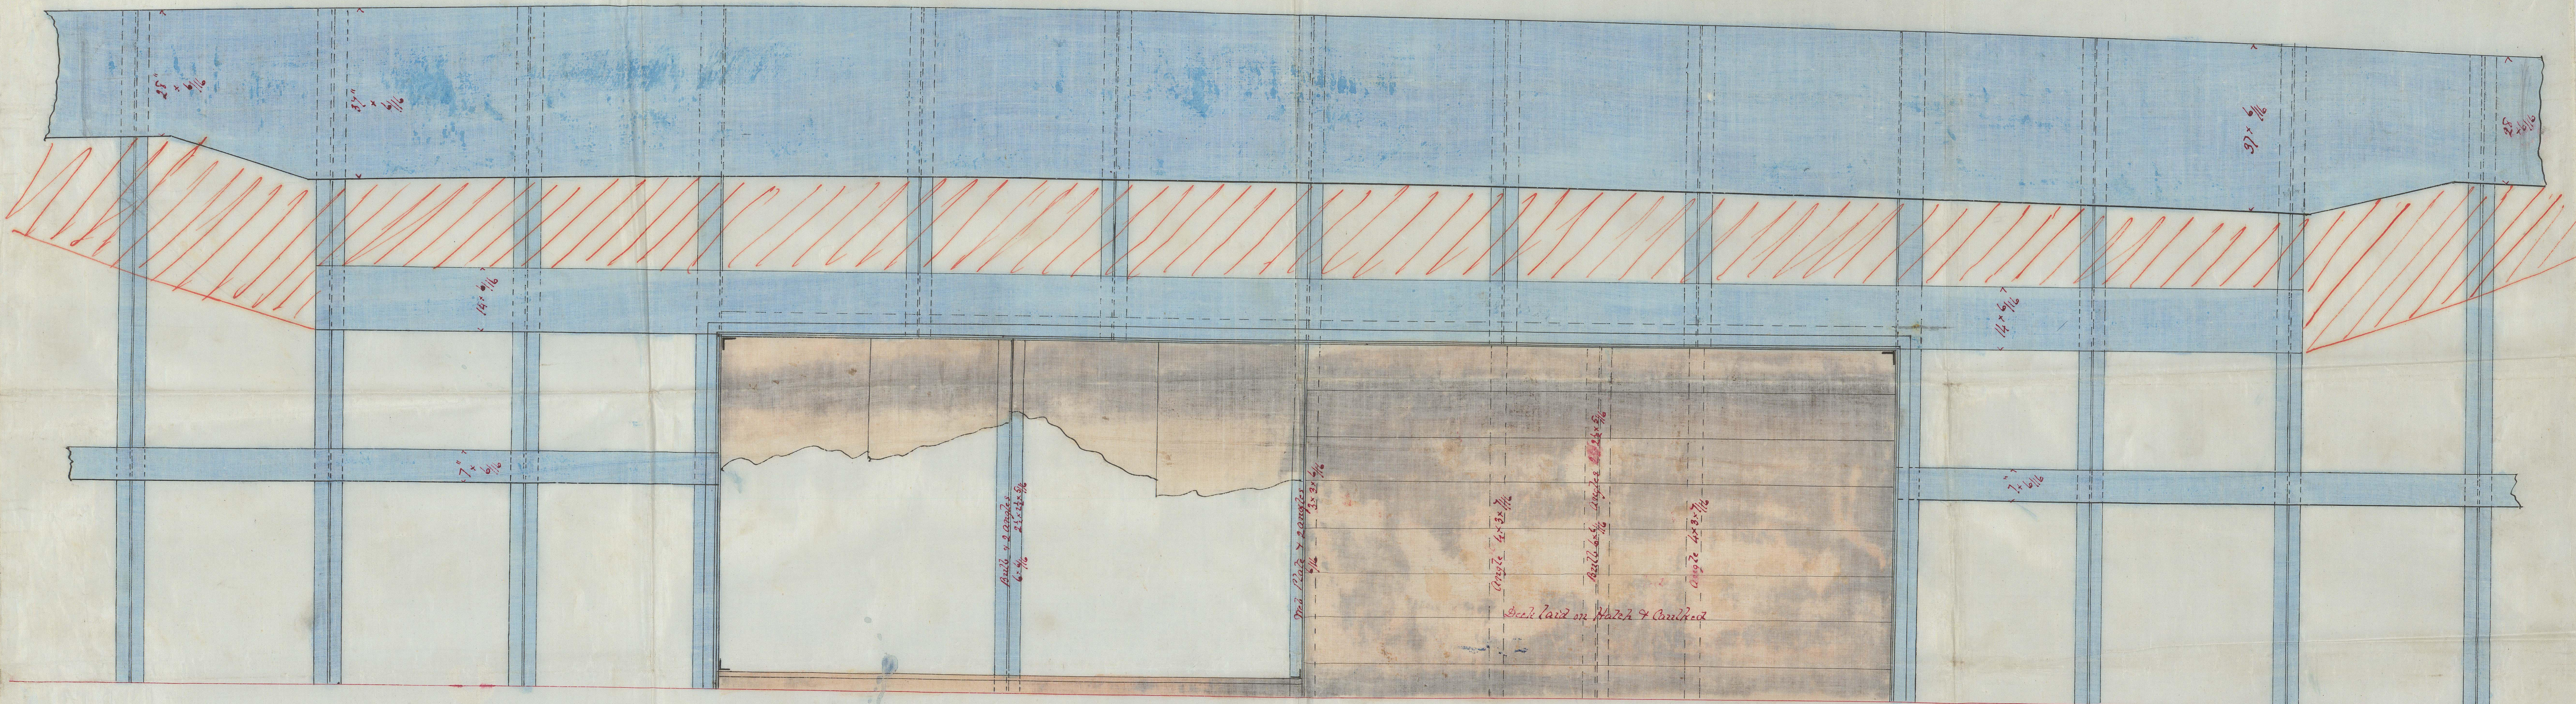

Elevation of Hatch

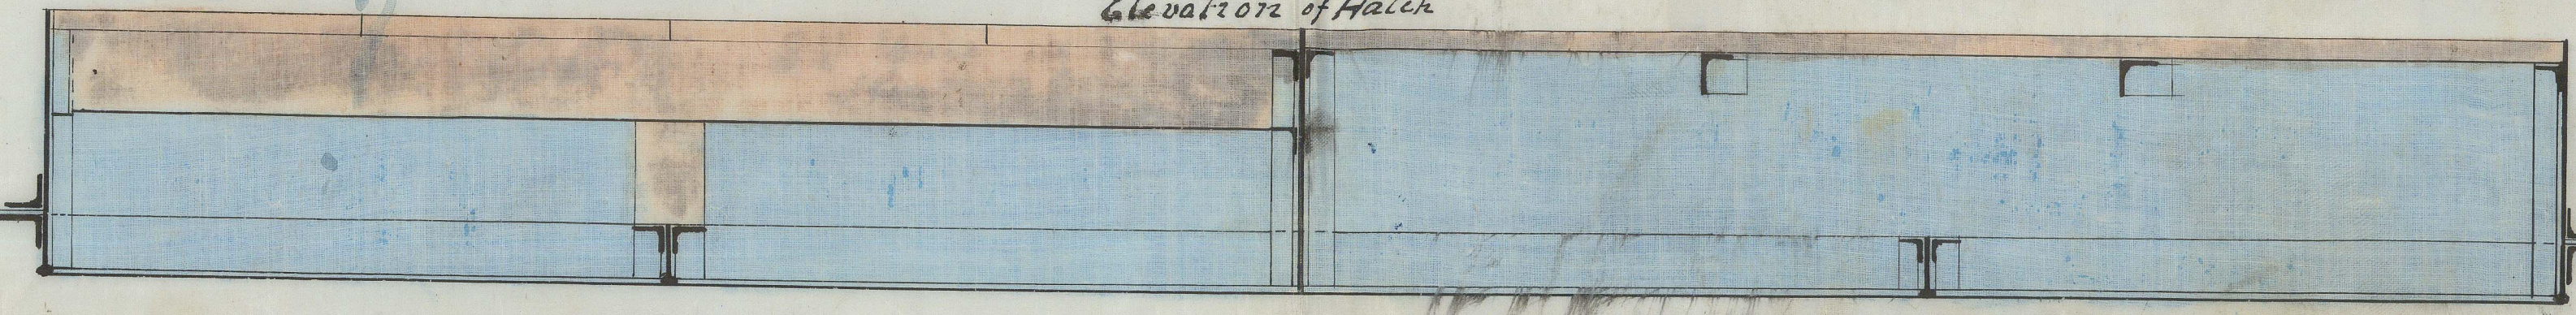

SCALE 3/4 INCH TO A FOOT

Alexander Hall & Co
Shipbuilders
ABERDEEN.

IRONSIG-0039