


Ship "Scottish Whig" Report No. 3646

27/1/76

Sketch of Rudder Trunk
No. 218 Ship

Scale $\frac{1}{2}$ " = 1 foot

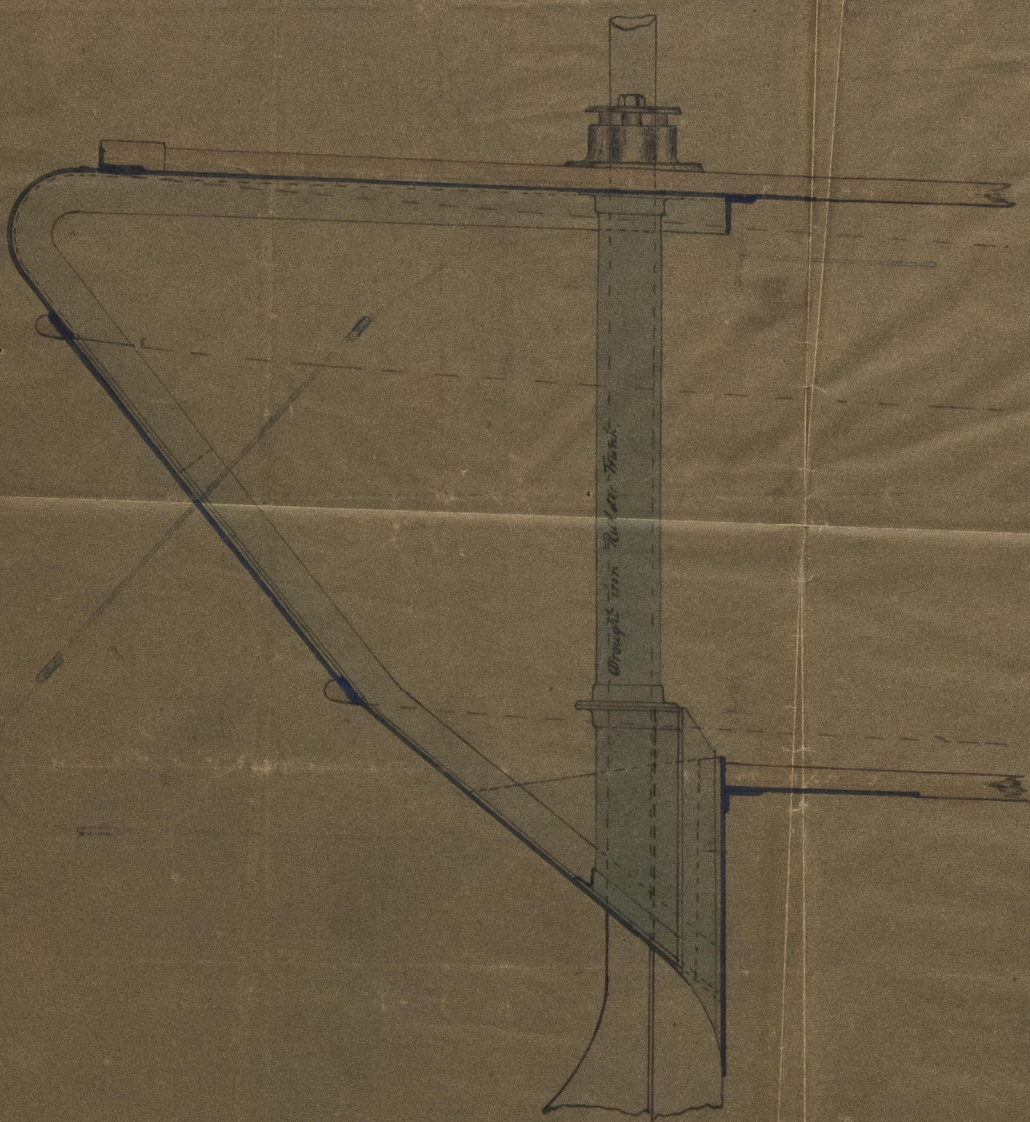

Ship "Scottish Whig"
Rudder Trunk
No. 218 Ship
27/1/76

Richardson, Duck & Co.
Iron Ship Builders
STOCKTON-ON-THE-EAST



27/1/76
© 2021
Lloyd's Register
Foundation

100A5160-0045