



16/12/75

Ship "Hedden" built for Iron Masts & Yards No 218 Ship
 Scale 1/2" = 1 foot Report No 36416


Fore Mast

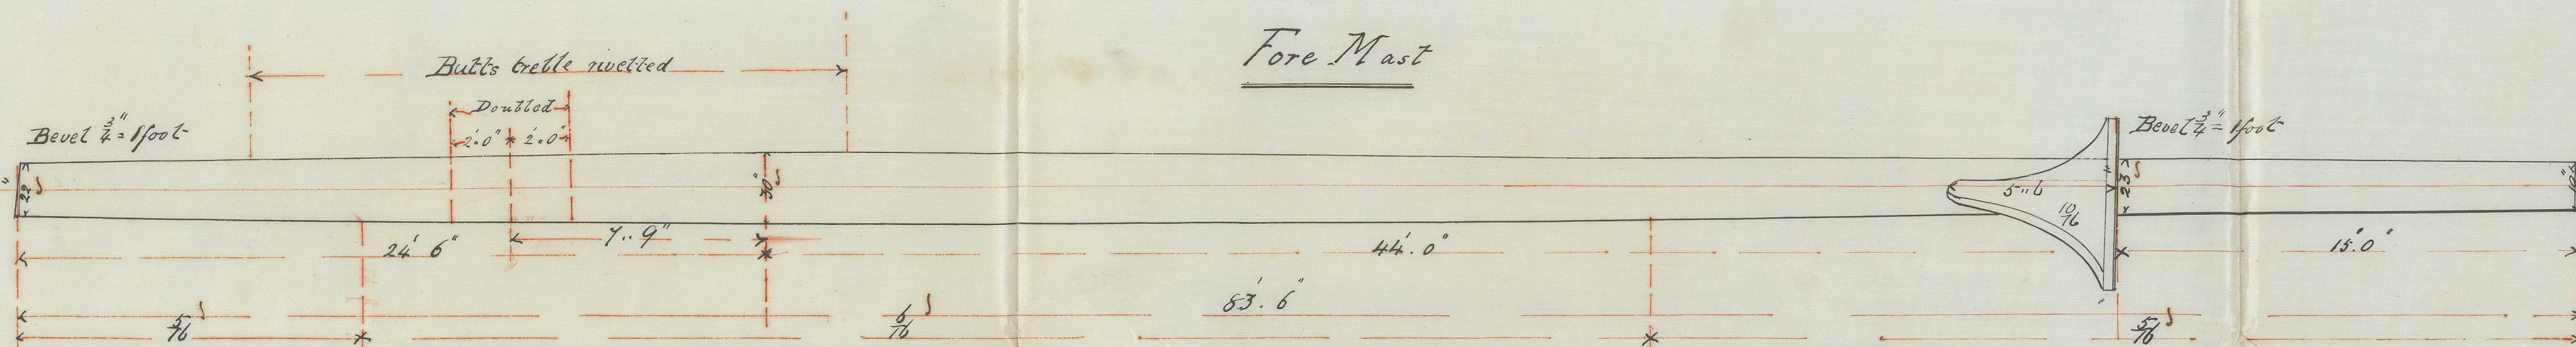


Main Mast

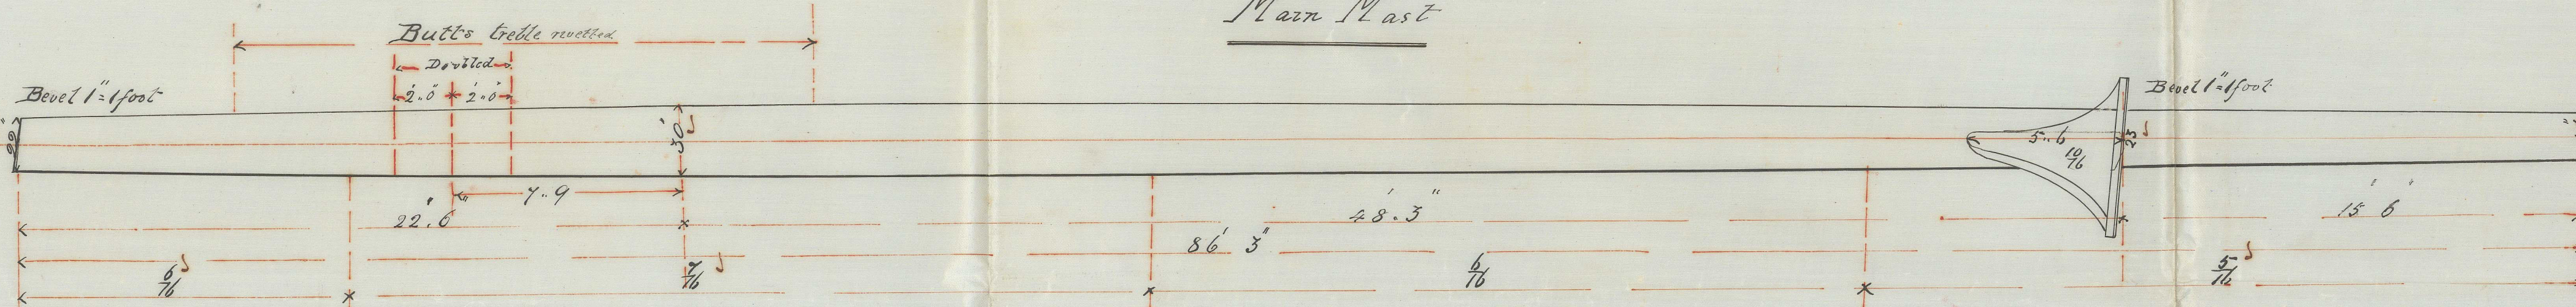


Mizzen Mast

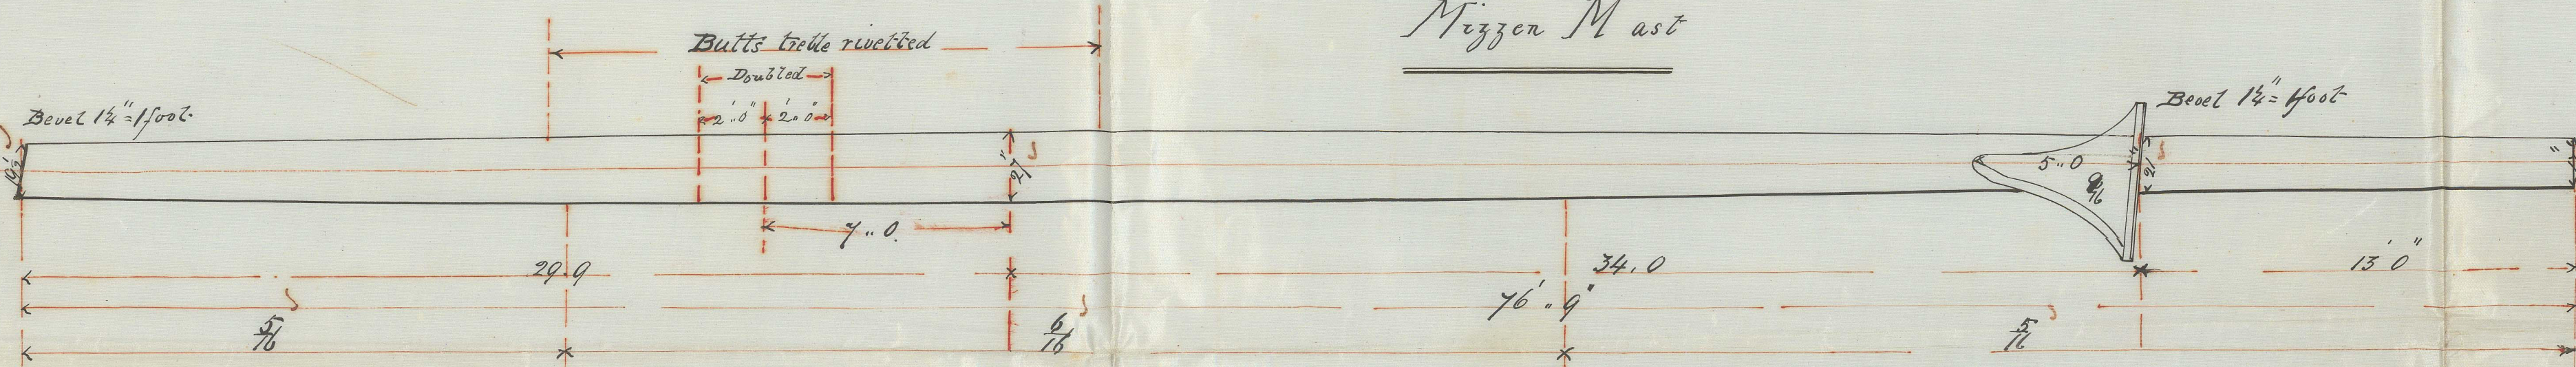


Mizzen Lower Topsail yard

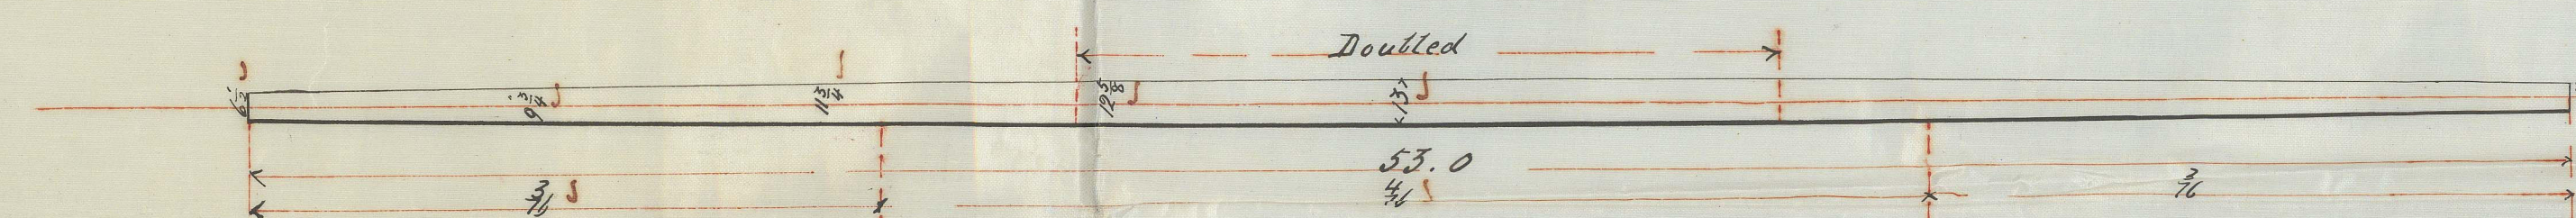


Fore & Main Lower Topsail Yards

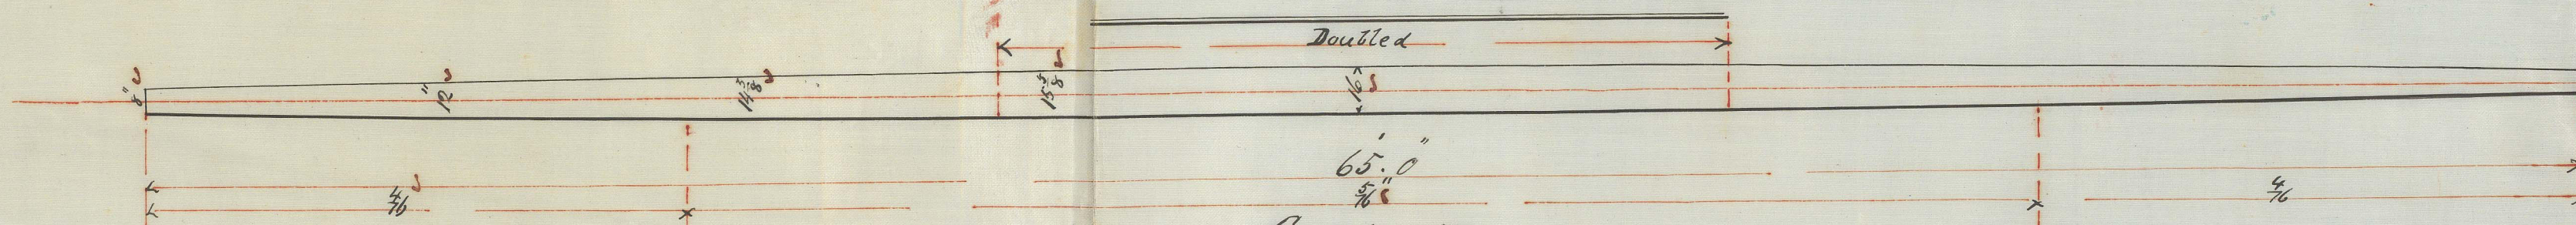


Crossjack Yard

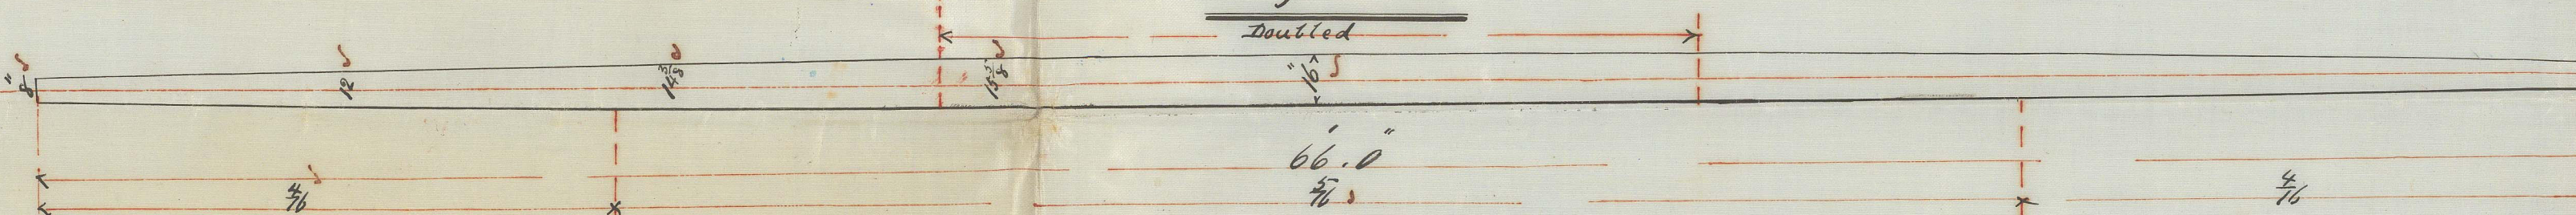


Fore & Main Yards

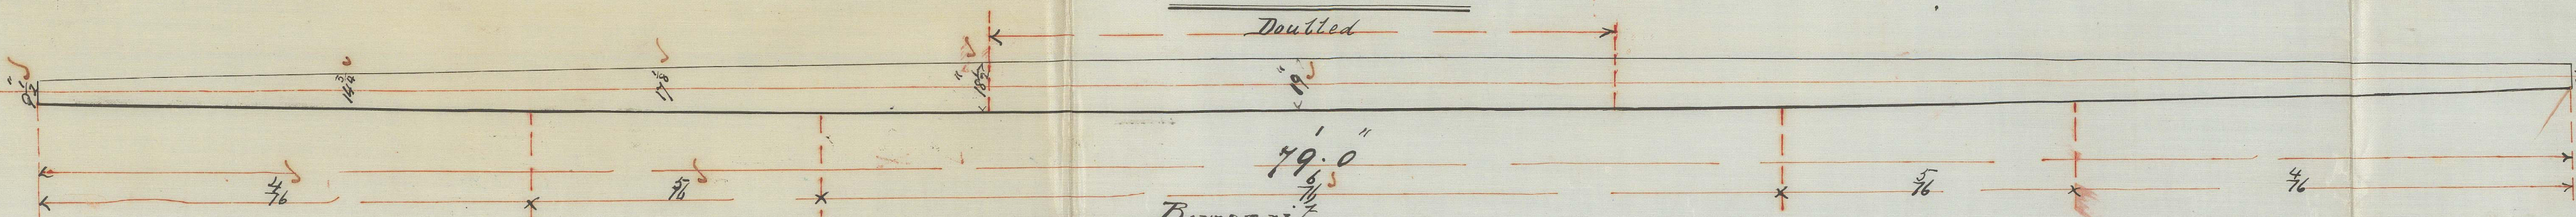


Dowsprit

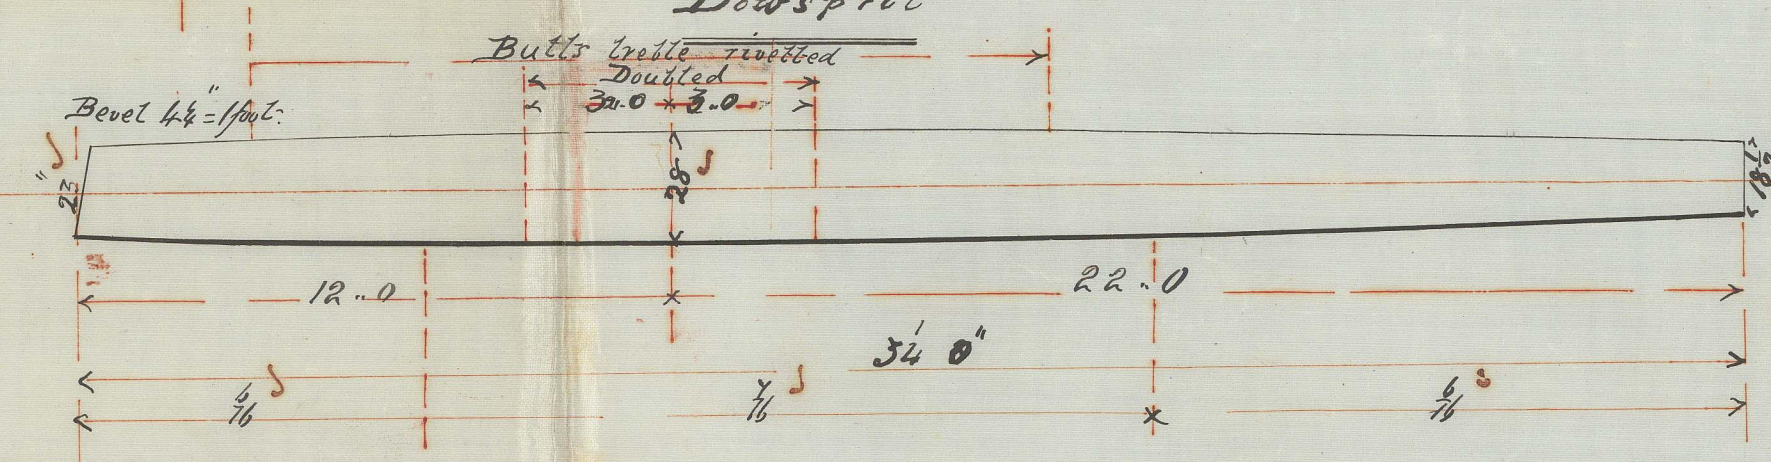


Fore Cheeks

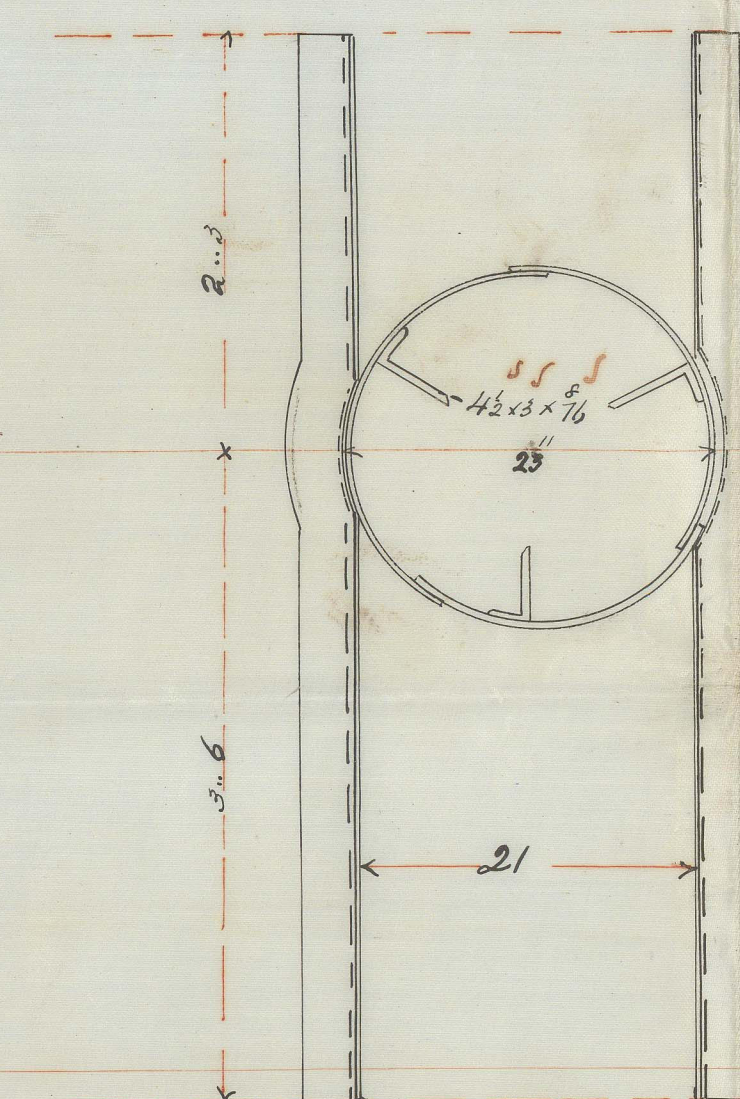

Main Cheeks

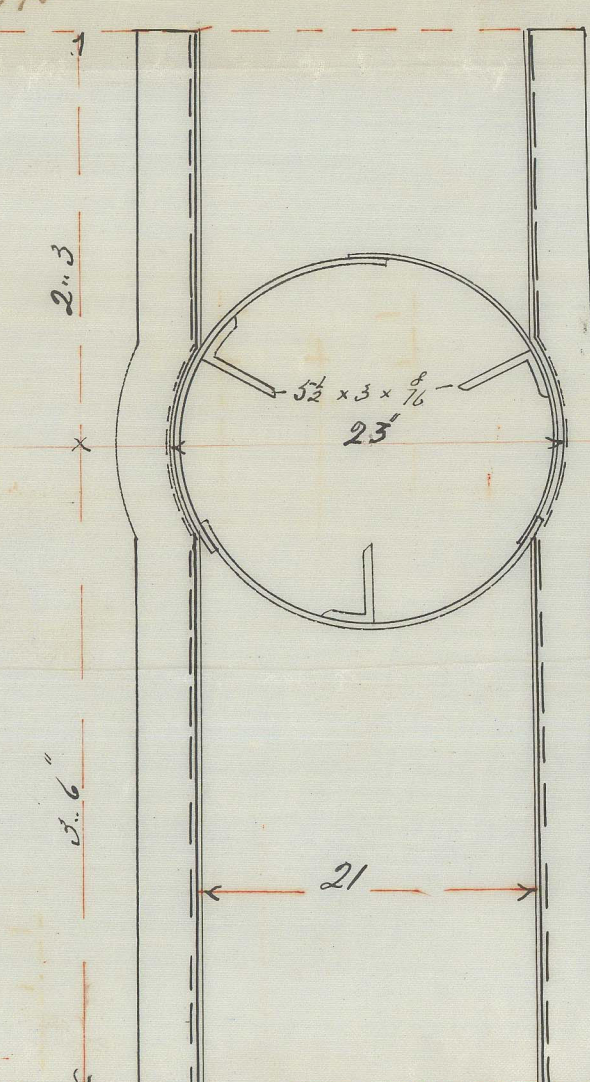

Mizzen Cheeks

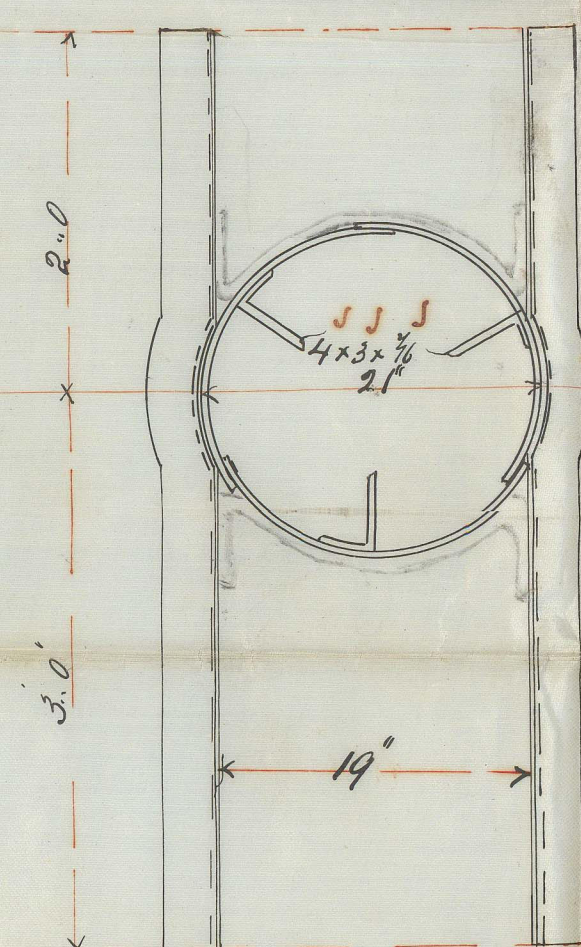

Remarks

Masts & Dowsprit
 Doubled where marked. Plates 9ft long. Butts skayed 9ft.
 Beams single riveted. Butts double riveted except where marked. Butts.
 Butts straps inside. 18" for baffle riveting. 12" for double riveting.
 Angles 3 in each running the whole length.
 Riveting all flush outside.

Yards

Plates 9ft long. Butts skayed 9ft.
 Beams single riveted. Butts double. Straps 18".
 Straps 1/2" thicker than plates.
 Riveting all flush outside.
 Yards doubled as shown to extend beyond the lower dowsprit.

Richardson, Duck & Co.
 Iron Ship Builders.

STOCKTON-ON-TEES



Lloyd's Register Foundation

120516-0068