
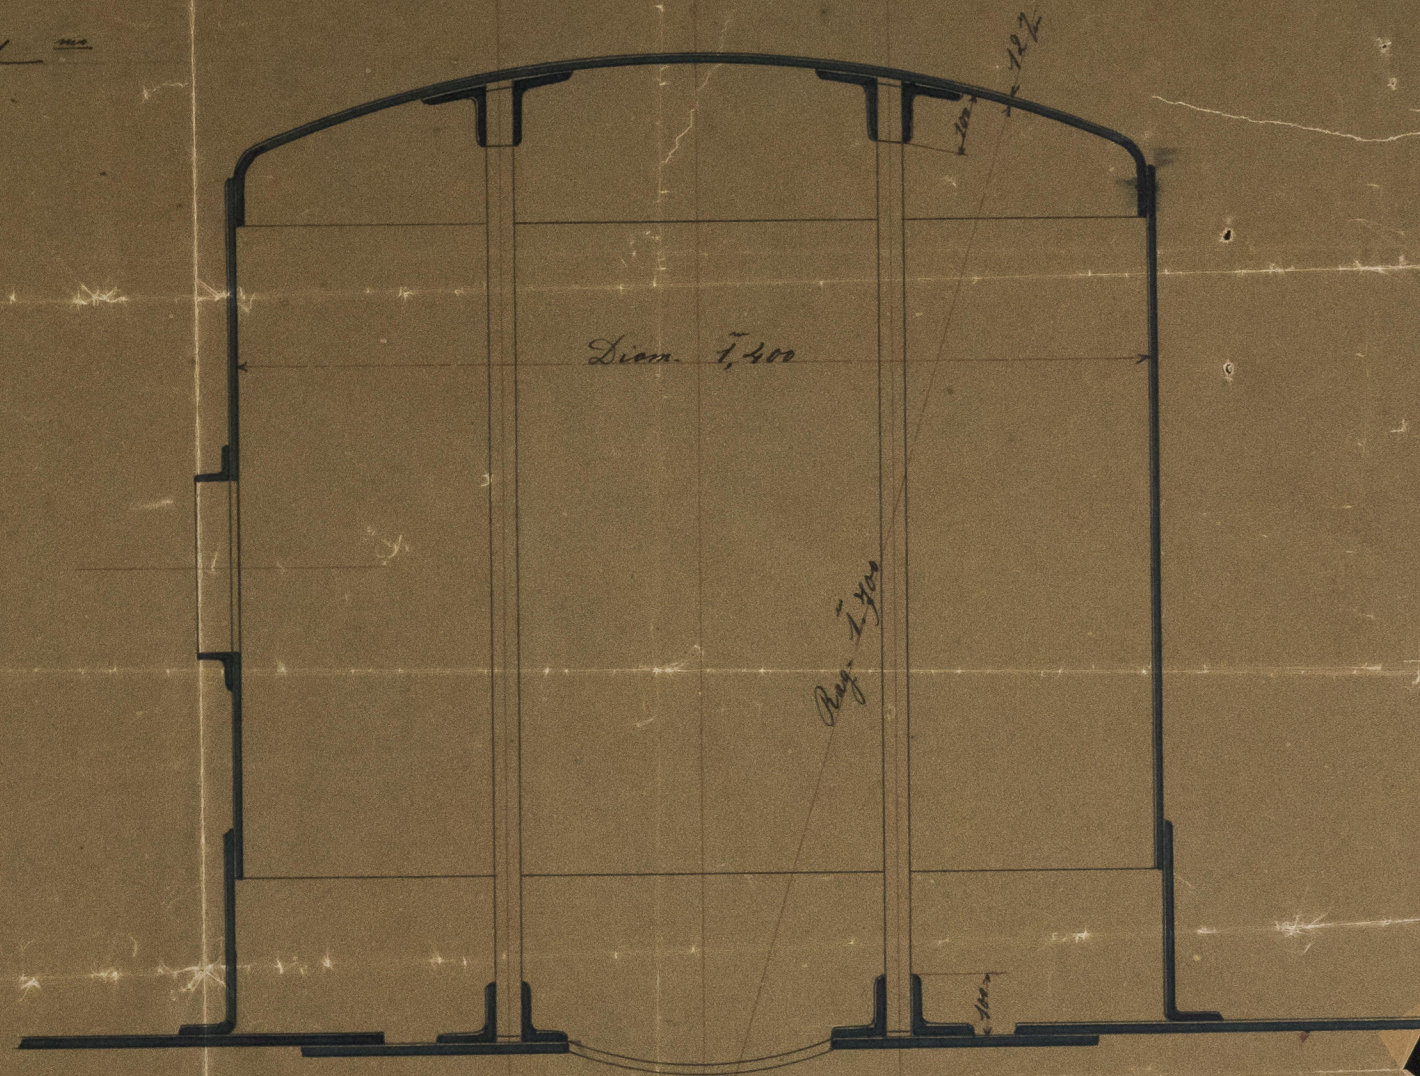


Piroscafo "Moncalieri"

Scala di $\frac{1}{10}$ mm

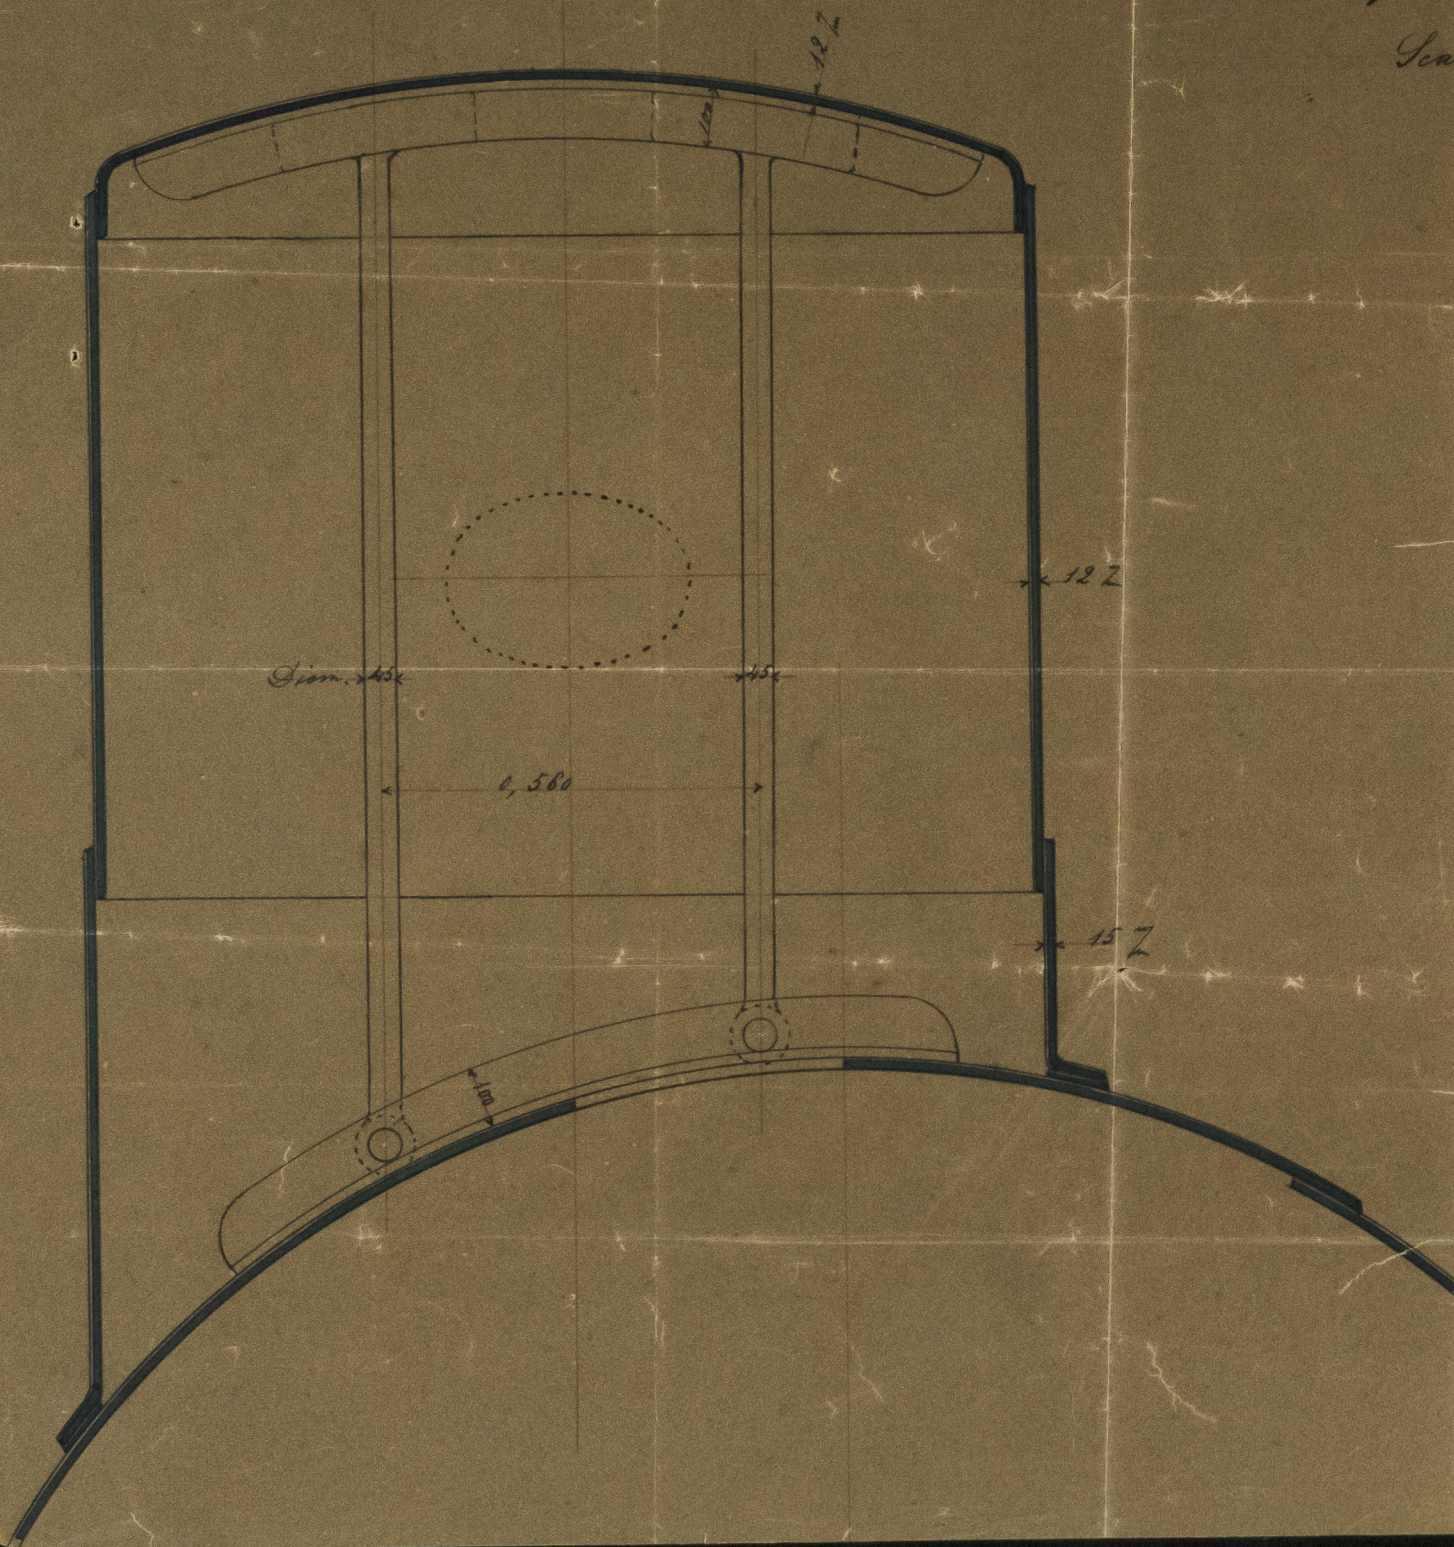

© 2021

Lloyd's Register
Foundation

IRON 516-0150