


Sketch shewing Section
in way of Bulwarks
of
S.S. Queen
Scale 1"=1 foot

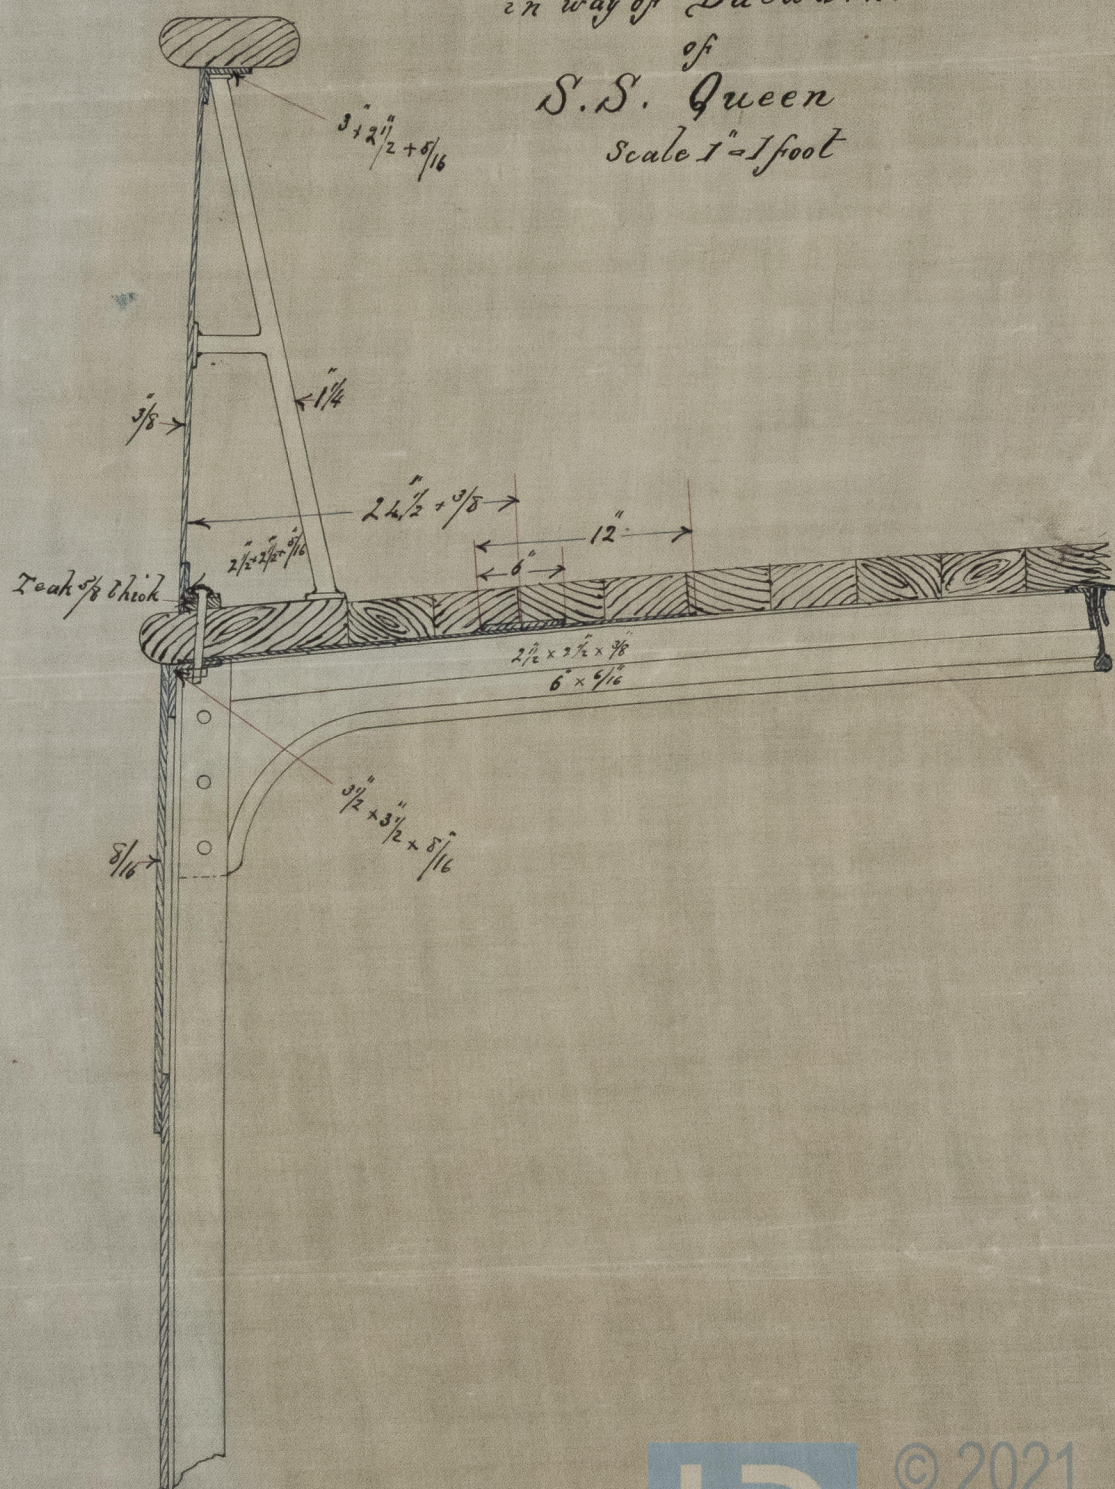

© 2021

Lloyd's Register
Foundation

IRON 516 - 0158