


Fore and Main
Hatches

S. S. Rouen report No 11463

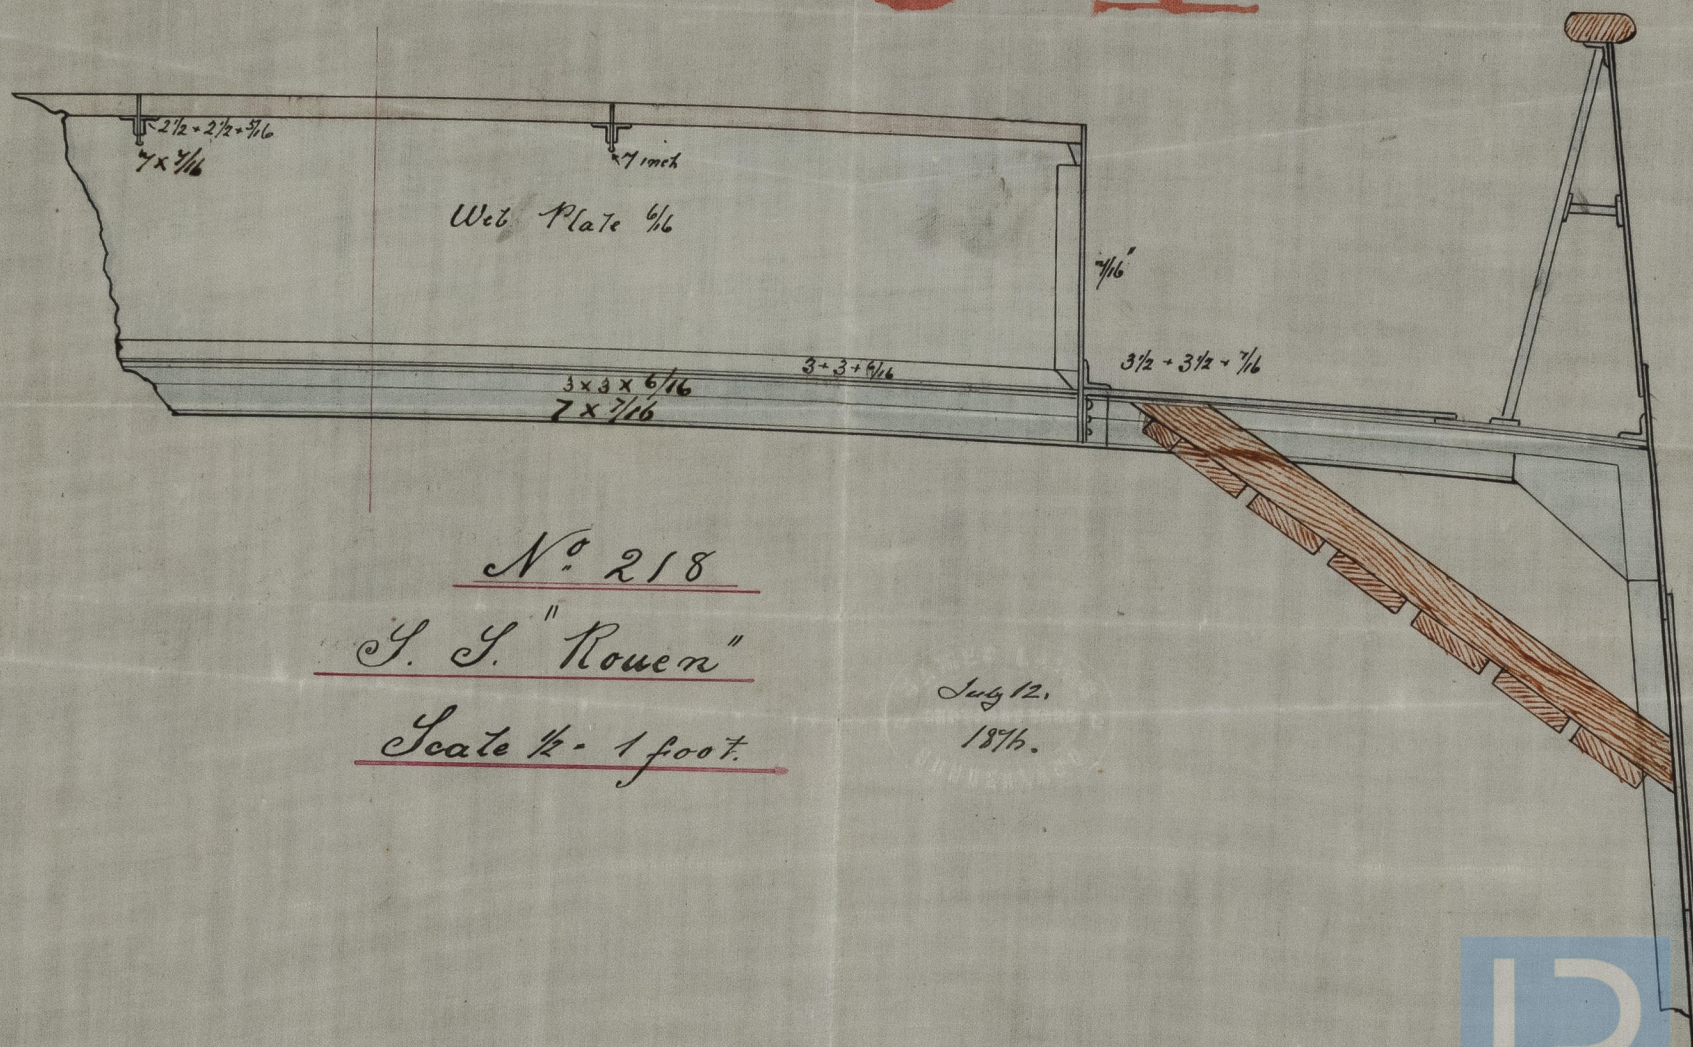

No 218

S. S. "Rouen"

Scale 1/2" = 1 foot.

July 12,
1896.



© 2021

Lloyd's Register
Foundation

IRONSIT 0012