

Masts & Yard/ks: 82 S.

Scale 1" = 1 foot

Rec 29/9/76




Fore Mast 24 1/2 Dia x 71-9

Seams double rivet

Butts below Partners double rivet remainder treble

Plating 5/16 & 3/16

Mast doubled in way of wedging 11-0 + 6/16

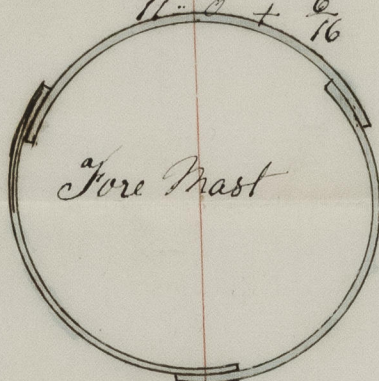



Bowsprit 20-0 outside diam 26"

Seams double rivetted

Butts " " inside of Red

Do Treble " outside "

Plating 1/16 & 5/16 doubled at Red 6 ft + 7/16

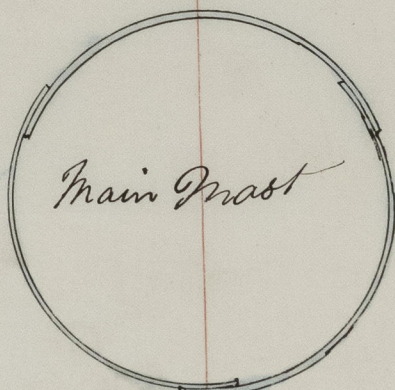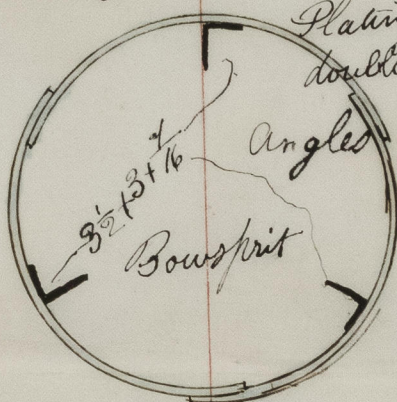

Main Mast 26" Dia x 73-4

Seams double rivet

Butts below Partners double rivet remainder treble

Plating 5/16 & 5/16

doubled in way of wedging 11 ft + 6/16


Lower Topsail Yard 58-~~dia~~ 14"

Plating 4/16 " 3/16 + 2/16

Seams single rivetted

Butts treble Do

doubled at centre 5-0 + 4/16

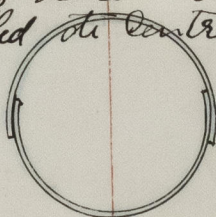


Fore & Main yards 69-dia 17"

Plating 5/16 " 4/16 & 3/16

Seams single rivetted

Butts treble Do

doubled at centre 6-0 + 5/16

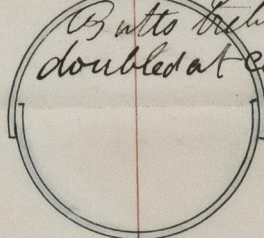

© 2021

Lloyd's Register Foundation

1R0517-0123