


Report No 168

# Midship section

Sailing Vessel *Herschel*

Length on deck as per rule  
Breadth moulded  
Depth as per rule

164'-0"  
30'-2 1/2"  
21'-3 1/2"

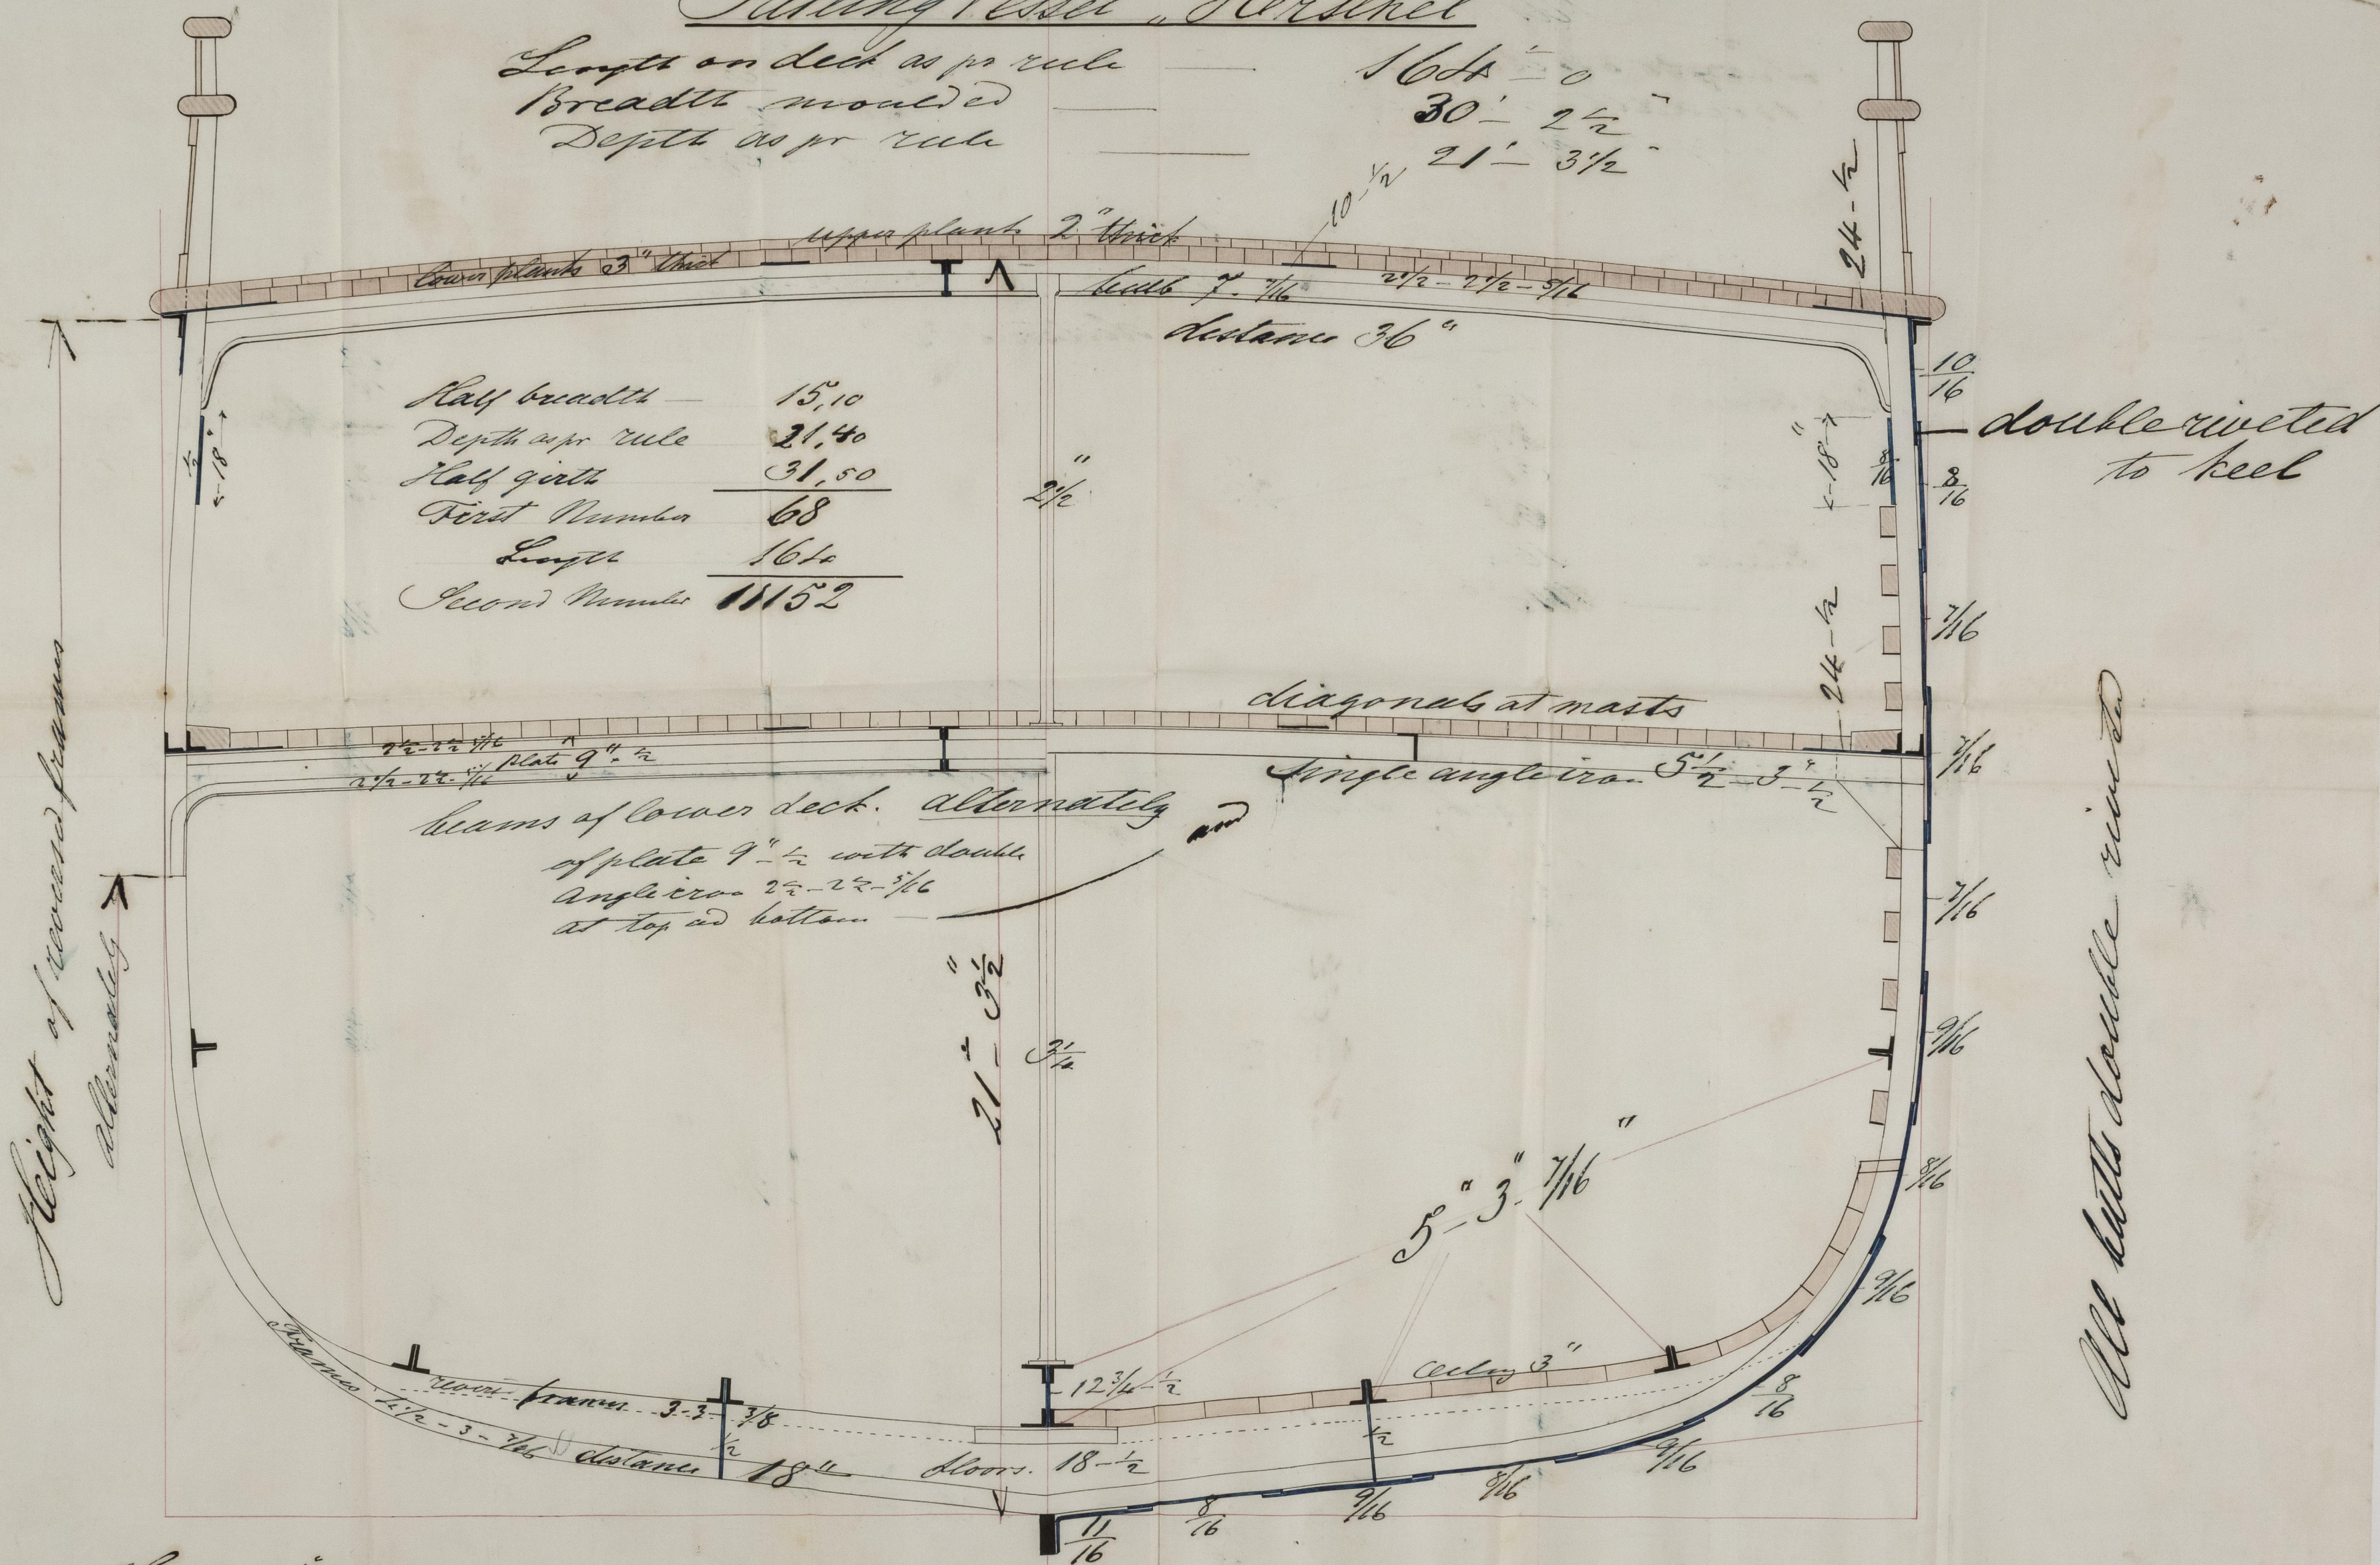

Scale 1/2" = One foot

Keel 7 1/2" x 3"  
Rudder 5" diam

2 bulkheads

Sept 1816

© 2021

Lloyd's Register Foundation

180511-0151