


3523

S.S. "Winston"
Rebuilt No. 3703

Nº 160 S.S.

Rec 8/3/76
H

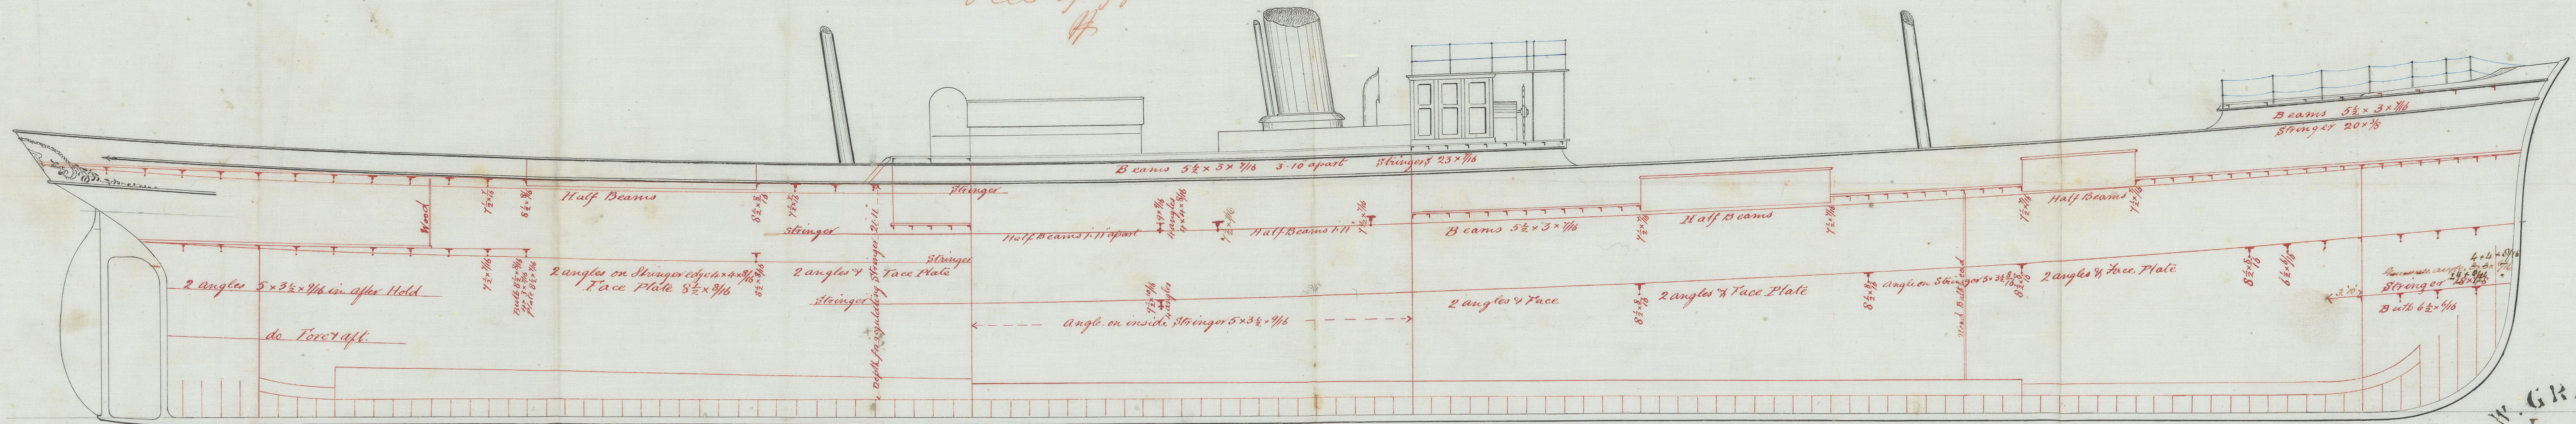

SCALE 1/8 INCH TO ONE FOOT

W. GRAY & CO
IRON SHIPBUILDERS
&
REPAIRERS
WEST HARTLEPOOL

11/9
7/3/76