

PLAN SHOWING OPENINGS IN MAIN & LOWER DECK

IN ENGINE & BOILER SPACES

S. S. N^o 269


L. J. Binns
Engineer

LOWER DECK

Section of Engine Space Scale 1/2 inch per foot


Section of Boiler Space Scale 1/2 inch per foot

LOWER DECK

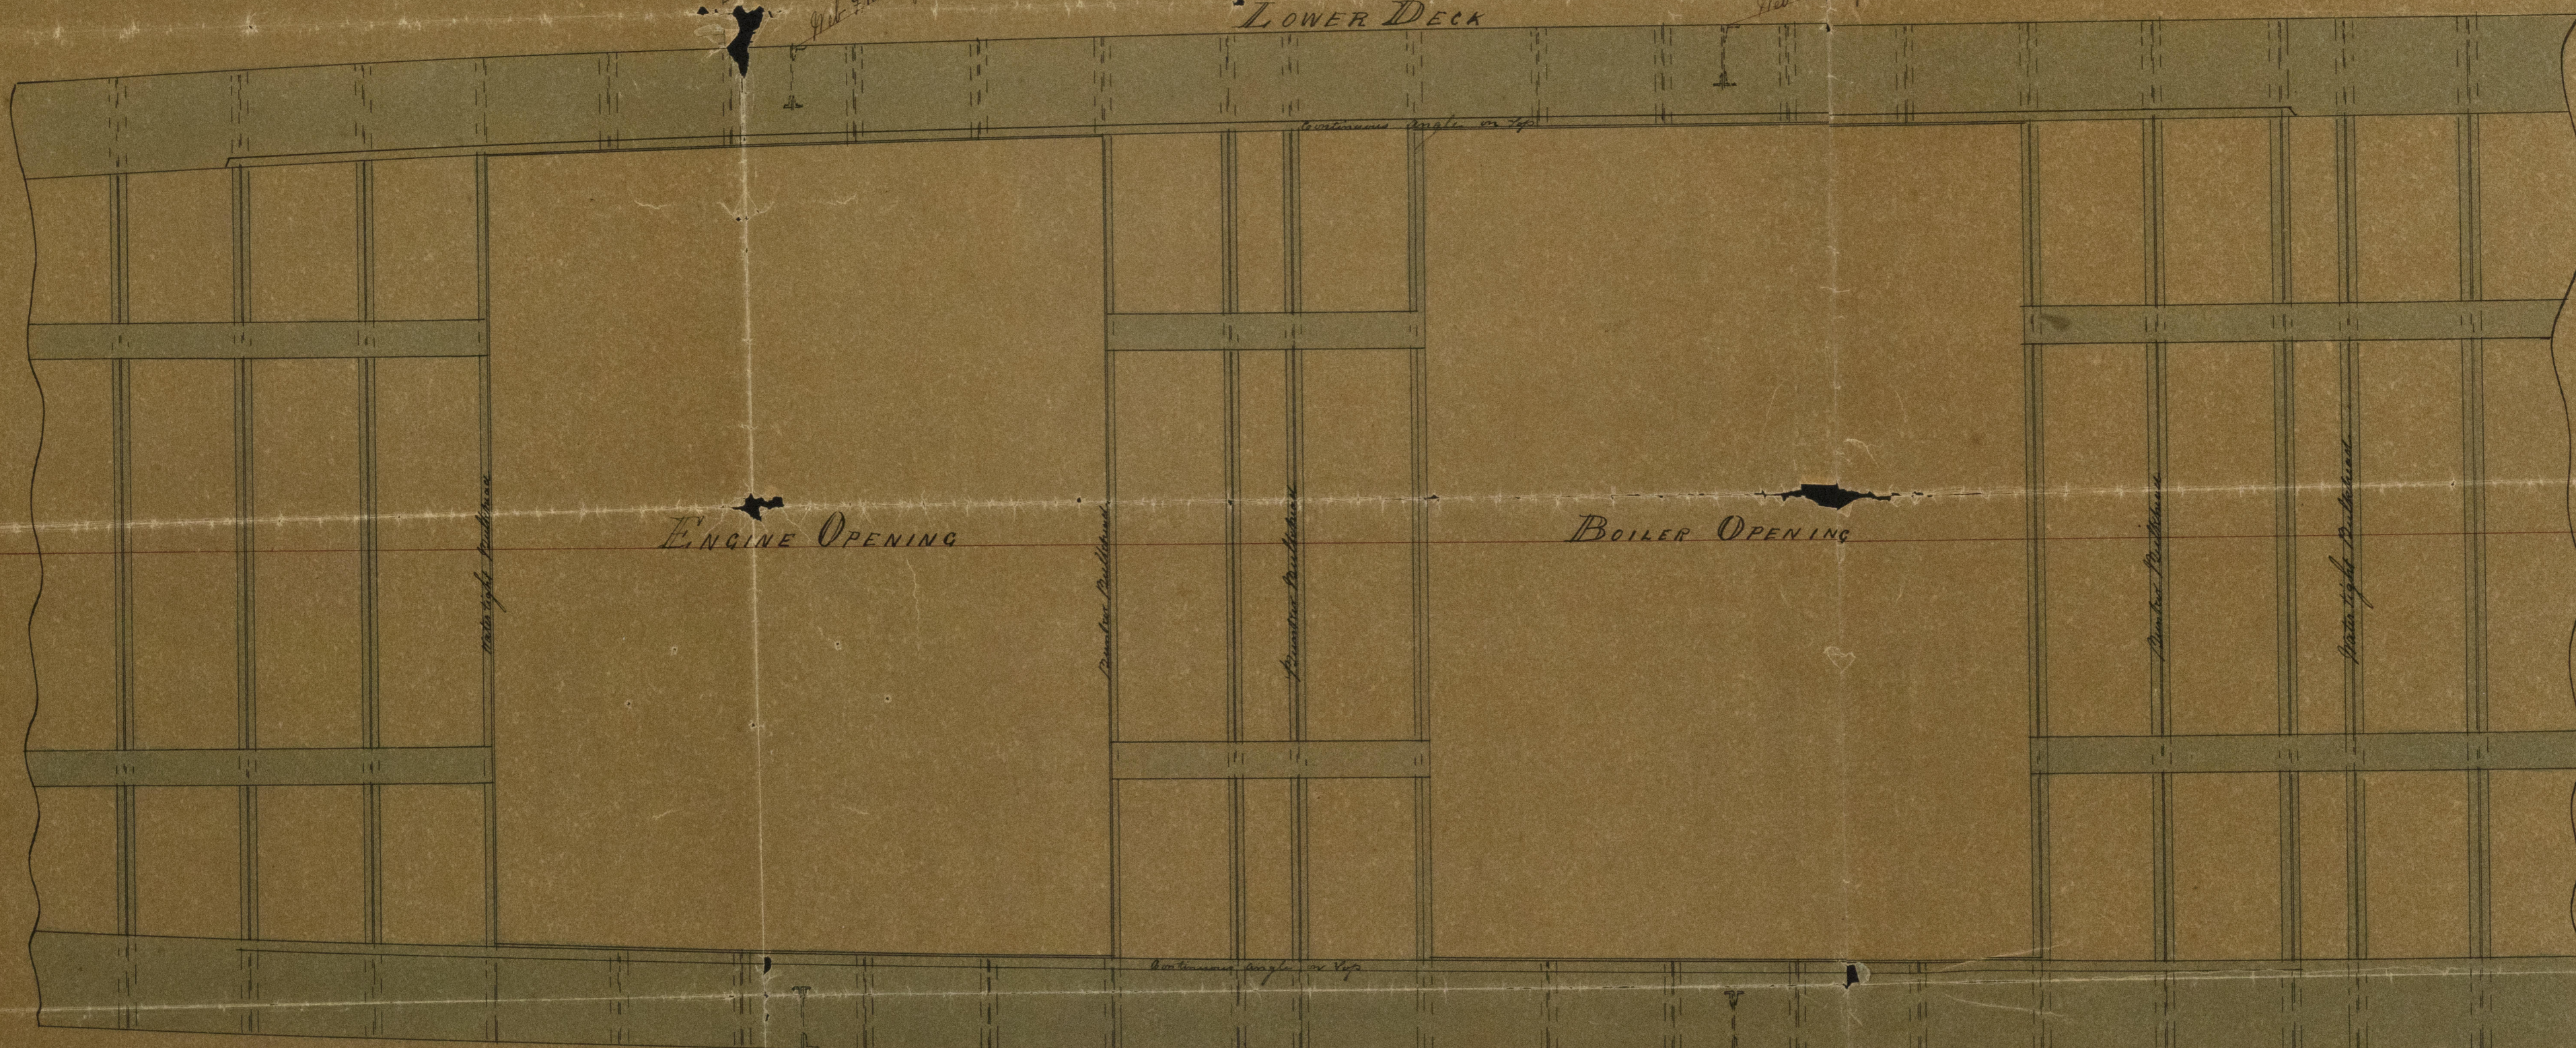

Scale 1/2 inch per foot

MAIN DECK

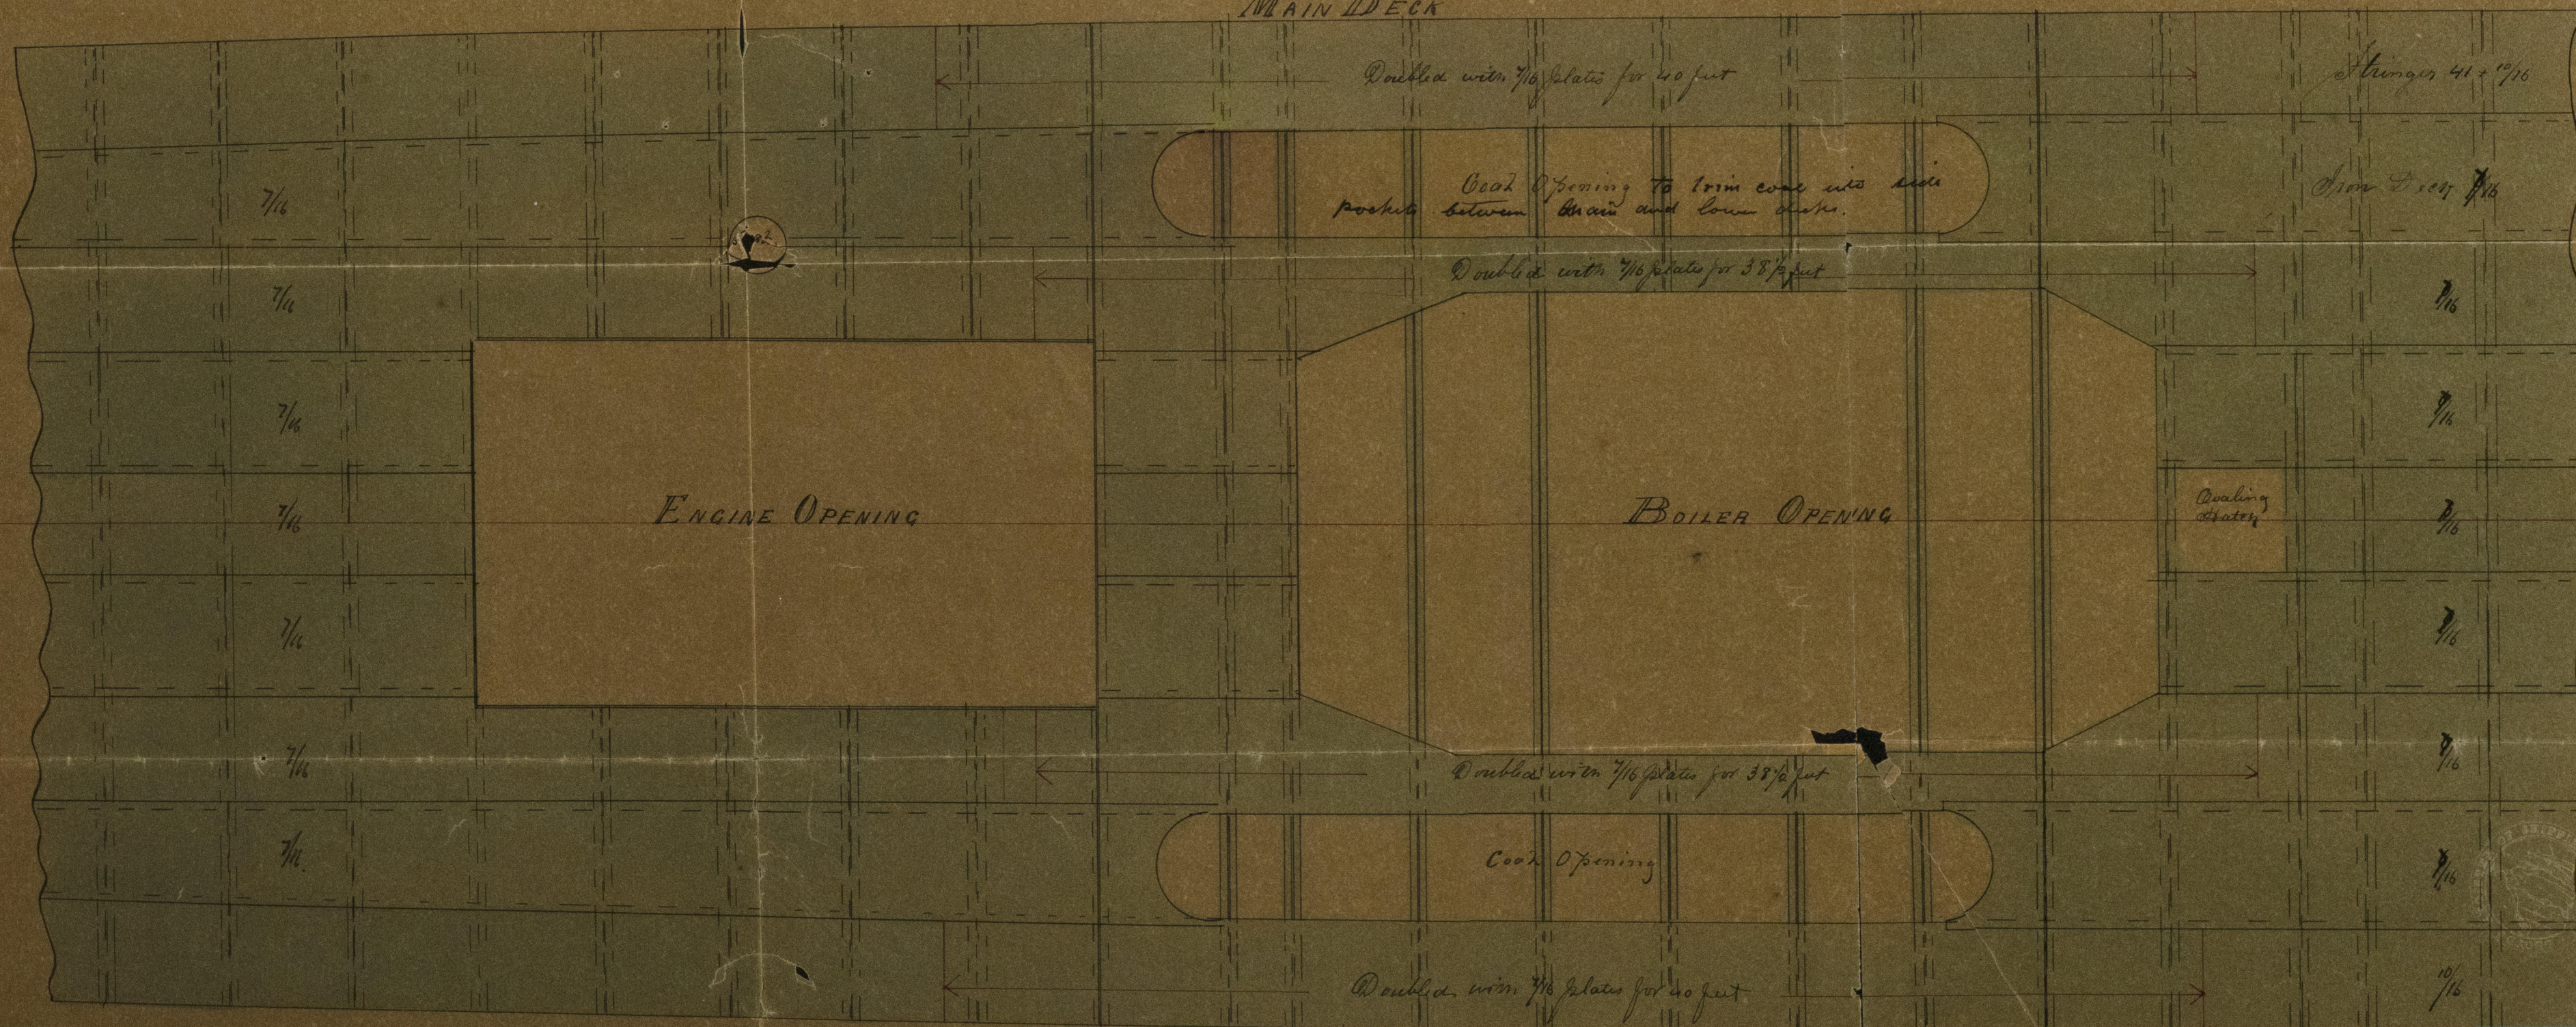

BARCLAY, CURLE, & CO.,
SHIPBUILDERS AND ENGINEERS,
WHITEINCH,
GLASGOW.

IRONS 18 0099



© 2021
Lloyd's Register
Foundation