

9/10/78
22/7/25

— Iron Deck


17. 372

- 2 1/2" diam

2	Power Anchors	23.2.0	Ex Stock
1	D ^o D ^o	20.0.0	D ^o D ^o
1	Stream D ^o	10.0.0	Including Stock
1	Kedge D ^o	5.0.0	D ^o D ^o
1	D ^o D ^o	2.2.0	D ^o D ^o
270	Fathoms Stud Cable	1 ⁹ / ₁₆ Inch	(1 ⁹ / ₁₆)
90	D ^o Stream D ^o	1	D ^o
90	D ^o Hawser	4 ¹ / ₂ "	D ^o
90	D ^o D ^o	6	D ^o

Rec⁹⁰ 6/3/75 ⁹⁰ & 22/7/75

Section of Old Girder Beams
Spaced 18 to 20 feet apart

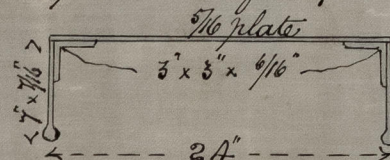

S. S. NO 54

SCALE 1 INCH TO A FOOT

Principal Dimensions

Length on Main Deck ----- 246'.0"

Breadth Moulded ————— 29' 0"

Depth from Top of Keel to top of M. D. Beams ———— 22'. 57"

Half Breadth ————— 14' 5"

Depth from top of keel to top of M. D. Beams — — — — — 22' 57"

[illegible]

PROPORTIONS

Length under $8\frac{1}{2}$ Breadths

and under 11 Depths

Spacing of frames 24 inches

Class 70 A

- $3\frac{1}{8}$ " diam
and long
pillars $3\frac{1}{2}$ "

Plate 2 $2\frac{1}{2}$ " + $\frac{1}{16}$ "

Flat Plate Keel 36 x $\frac{14}{16}$ to $\frac{19}{16}$
Butt Straps $\frac{15}{16}$ & spigole rivetted

9/3/75

22/7/75
4/8/75

IRONS18-0145

2110

W. D. Brown

W. D. Brown

John

2101

[Faint handwritten notes and signatures]

Jan 17 298

274.0.

22.0.

22.21.

14.2.

22.21.

11.21. - 2.21. 22
30.21. - 1.21. 22
32.22.



© 2021

Lloyd's Register
IRONS18-0145
Foundation