

"Thornbrough" - Report No 13323.


Palmers Shipbuilding & Iron Co.
Limited
Tarrow on Tyne

March 3rd 1876

Midship Section S.S. No 331

Scale $\frac{1}{2}$ " = 1 foot.

Rec 10/3/76
-16

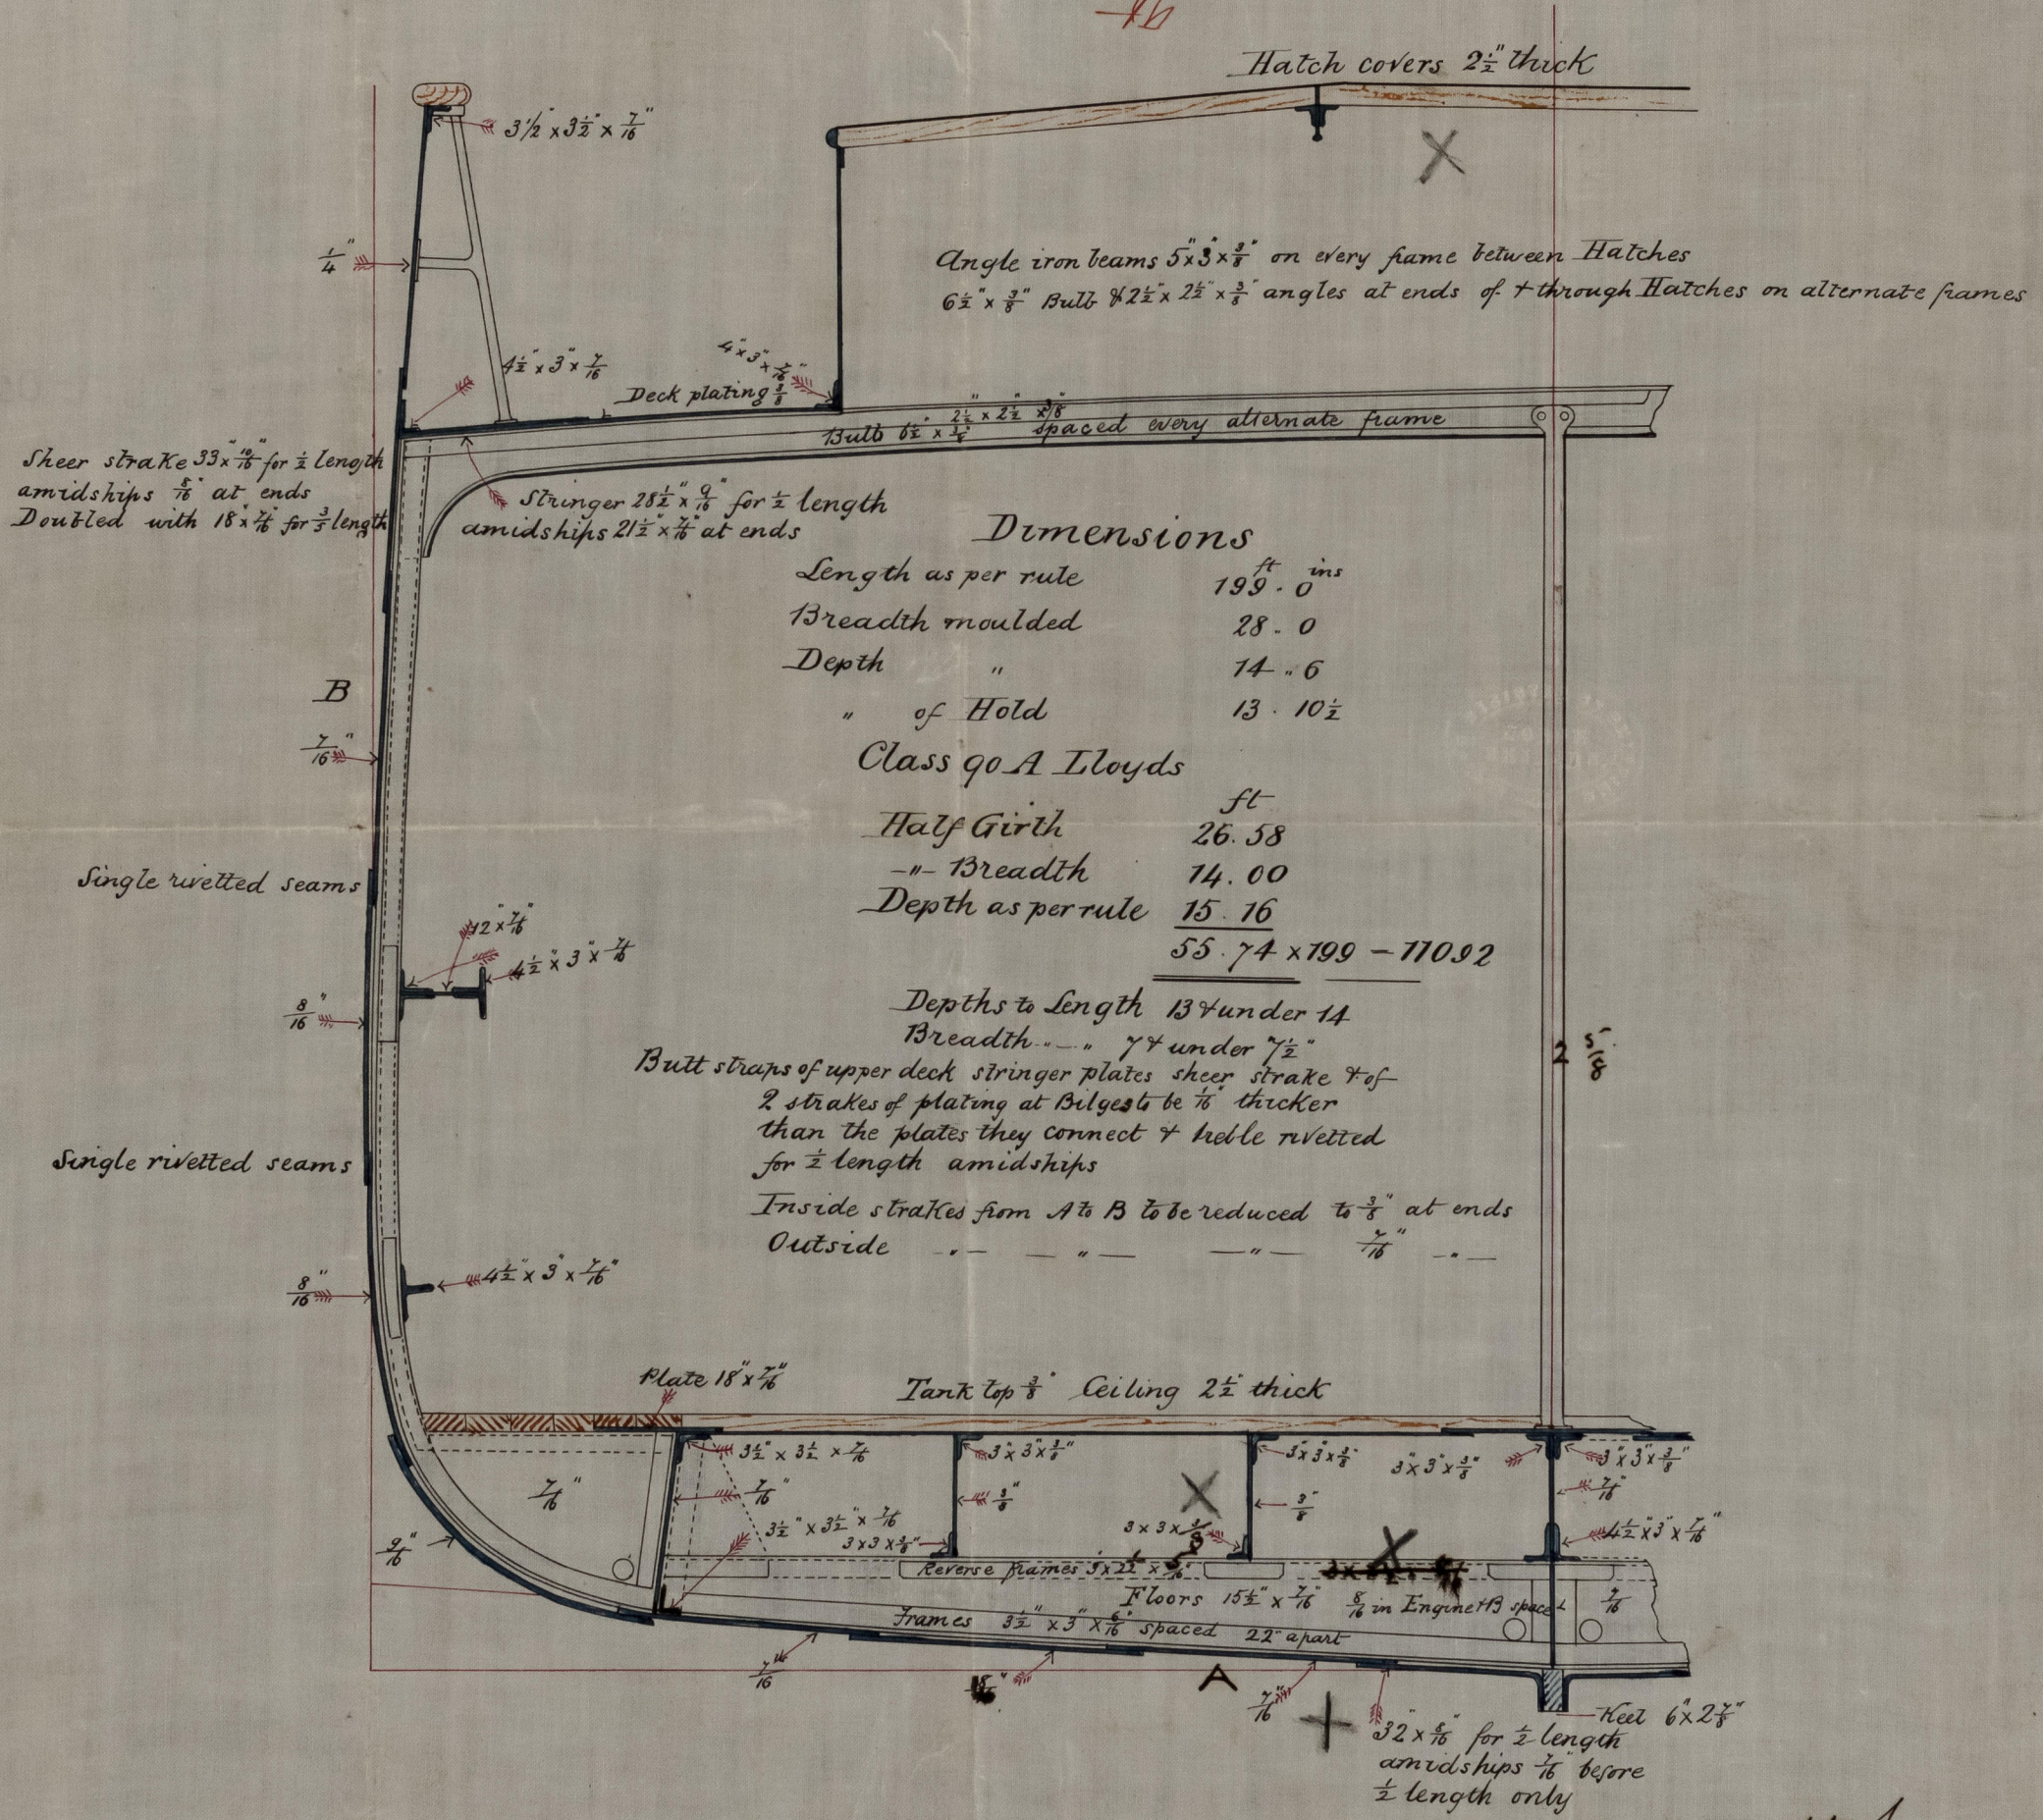


11/3/76
Lloyd's Register
Foundation

Handwritten text at the top of the page, possibly a title or reference number.

17454

3003

IRON519-0054

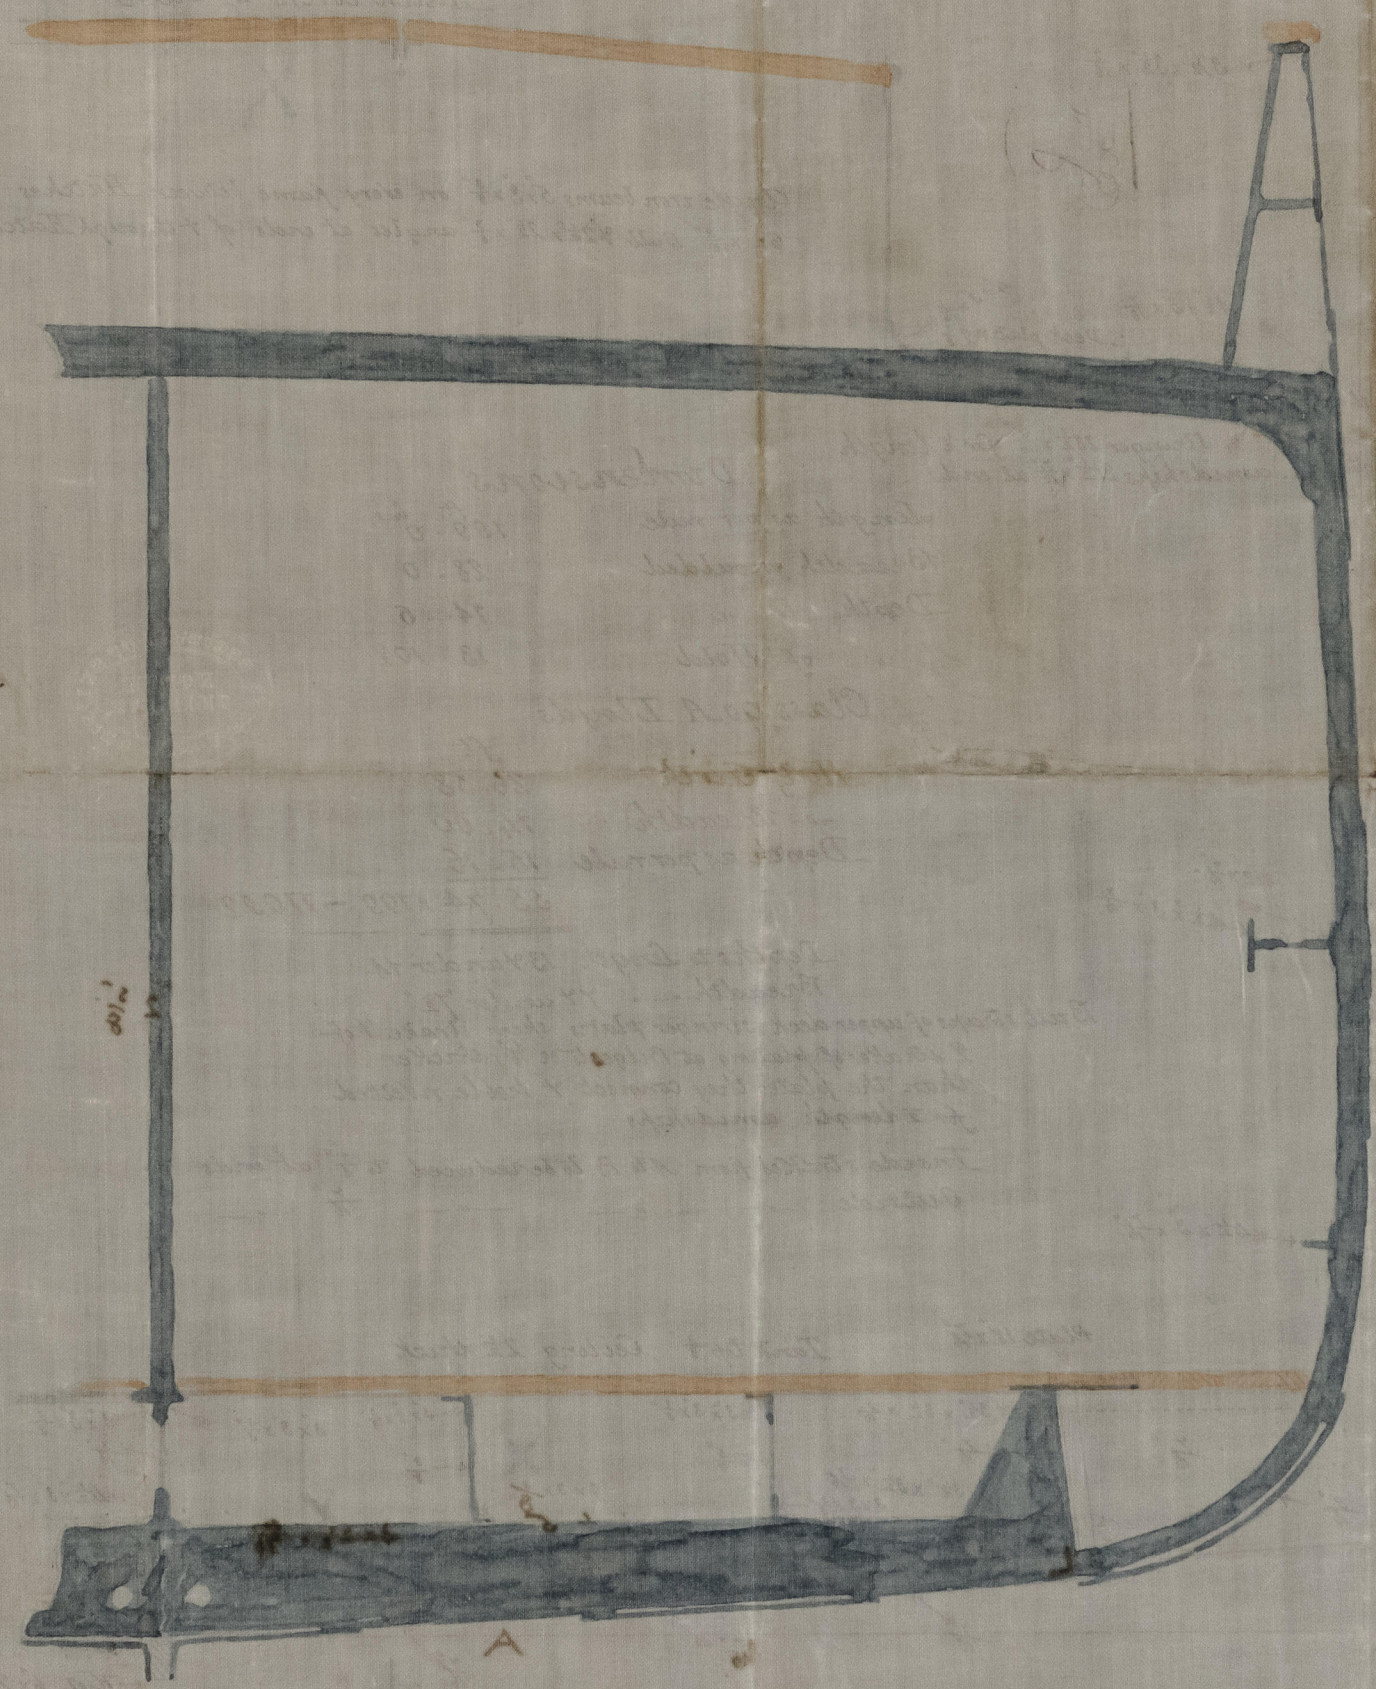

Handwritten notes and signatures at the bottom left of the page.