


# Mast & Yard Diars Nos 152 & 13 ships

Per 24/2/76  
H

## Fore Mast

Seams double rivetted  
Bulls triple rivetted  
and capped  
doubled for 6 ft in way  
of masting

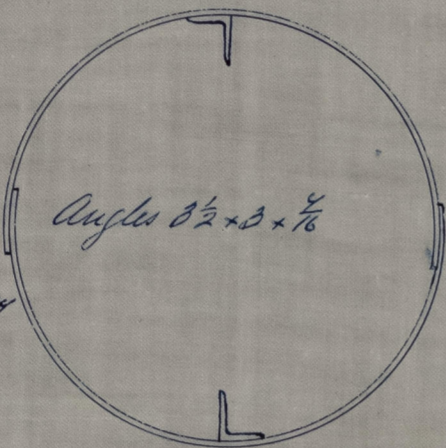

Length Extreme 82.0  
Diars at Heel 22 in plating  $\frac{1}{16}$   
do Partners 30 in do  $\frac{1}{16}$   
do Horns 23 do  $\frac{1}{16}$   
do Head 19 1/2 do  $\frac{1}{16}$


## Fore & Main Yards

Length Extreme 78.0  
Diars at Centre 19 in plating  $\frac{1}{16}$   
Diars 1<sup>st</sup> Quarter 18 1/2 plating  $\frac{1}{16}$   
Diars 2<sup>nd</sup> Quarter 17 1/8 do  $\frac{1}{16}$   
Diars 3<sup>rd</sup> Quarter 14 1/4 do  $\frac{1}{16}$   
Diars at Ends 9 1/2 do  $\frac{3}{16}$

25/2/76

## Main Mast

Seams double rivetted  
Bulls triple rivetted  
and capped  
doubled for 6 ft in way  
of masting

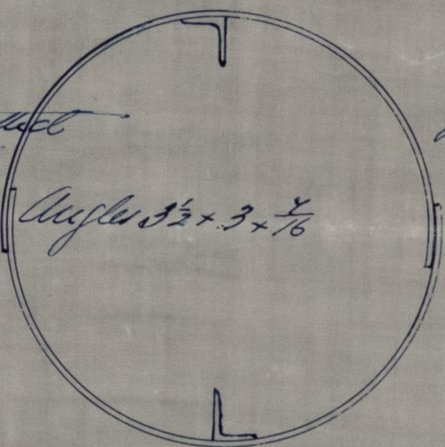

Length Extreme 84.3  
Diars at Heel 22 in plating  $\frac{1}{16}$   
do Partners 30 in do  $\frac{1}{16}$   
do Horns 23 do  $\frac{1}{16}$   
do Head 19 1/2 do  $\frac{1}{16}$

## Fore & Main Lower Topail Yards

Length Extreme 68.0  
Diars at Centre 17 in plating  $\frac{1}{16}$   
do at 1<sup>st</sup> Quarter 16 1/2 do  $\frac{1}{16}$   
do 2<sup>nd</sup> do 15 1/4 do  $\frac{1}{16}$   
do 3<sup>rd</sup> do 12 3/4 do  $\frac{1}{16}$   
do at Ends 8 1/2 do  $\frac{3}{16}$

## Fore & Main Upper Topail Yards


Length Extreme 58.0  
Diars at Centre 14 in plating  $\frac{1}{16}$   
do 1<sup>st</sup> Quarter 13 1/8 do  $\frac{1}{16}$   
do 2<sup>nd</sup> Quarter 12 1/8 do  $\frac{1}{16}$   
do 3<sup>rd</sup> Quarter 10 1/2 do  $\frac{3}{16}$   
do at Ends 7 do  $\frac{2}{16}$

## Crossjack Yard

Length Extreme 56.0  
Diars at Centre 14 in plating  $\frac{1}{16}$   
do at 1<sup>st</sup> Quarter 13 1/8 do  $\frac{1}{16}$   
do at 2<sup>nd</sup> do 12 1/8 do  $\frac{1}{16}$   
do at 3<sup>rd</sup> do 10 1/2 do  $\frac{3}{16}$   
do at Ends 7 do  $\frac{2}{16}$

## Mizen Mast


Seams <sup>double</sup> rivetted  
Bulls triple rivetted  
and capped  
doubled in way of masting

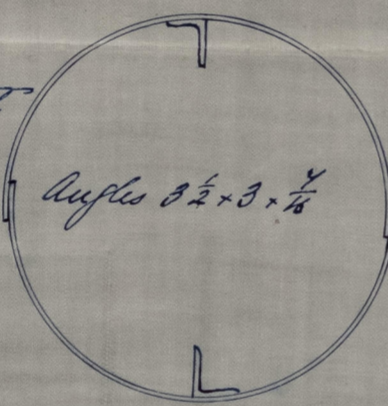

Length Extreme 78.5  
Diars at Heel 19 1/2 in plating  $\frac{1}{16}$   
do Partners 27 do  $\frac{1}{16}$   
do Horns 21 do  $\frac{1}{16}$   
do Head 17 1/2 do  $\frac{1}{16}$

## Roudsprit

Seams double rivetted  
Bulls triple rivetted  
and capped  
doubled 6 ft in way of mast

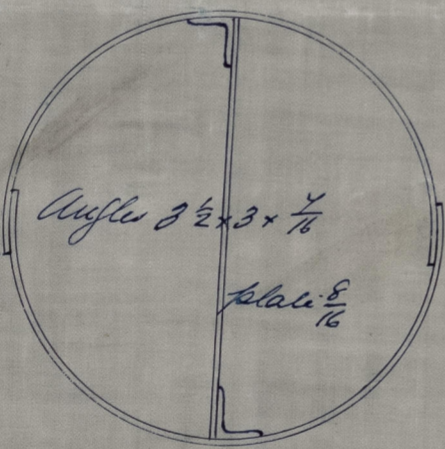

Length at Heel 23.0  
Diars at Cap 19 in plating  $\frac{1}{16}$   
do at Heel 30 do  $\frac{1}{16}$   
do at Head 24 do  $\frac{1}{16}$

## Mizen Lower Topail Yard

Length Extreme 51.8  
Diars at Centre 13 in plating  $\frac{1}{16}$   
do at 1<sup>st</sup> Quarter 12 1/8 do  $\frac{1}{16}$   
do at 2<sup>nd</sup> Quarter 11 3/4 do  $\frac{1}{16}$   
do at 3<sup>rd</sup> Quarter 9 1/4 do  $\frac{3}{16}$   
do at Ends 6 1/2 do  $\frac{2}{16}$


## Mizen Upper Topail Yard

Length Extreme 47.4  
Diars at Centre 13 in plating  $\frac{1}{16}$   
do 1<sup>st</sup> Quarter 11 3/4 do  $\frac{1}{16}$   
do 2<sup>nd</sup> do 10 3/4 do  $\frac{1}{16}$   
do 3<sup>rd</sup> do 9 do  $\frac{3}{16}$   
do at Ends 6 do  $\frac{2}{16}$

Note all yards seams single  
rivetted Bulls triple and  
capped. Yards doubled  
in way of masting and  
angles 2 1/2 + 2 1/2 + 5/16 fitted  
from 15 to 20 ft

J. R. Oswald  
Proctor  
Southampton  
19th 1876

H.A.

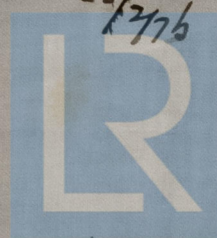

© 2021

Lloyd's Register  
Foundation

120519-0071

