




S. S. Rosend Castle report No 11561

Sketch of Iron Masts S. S. No 90


Fore Mast

Scale 1 1/2" = 1 foot

Main Mast

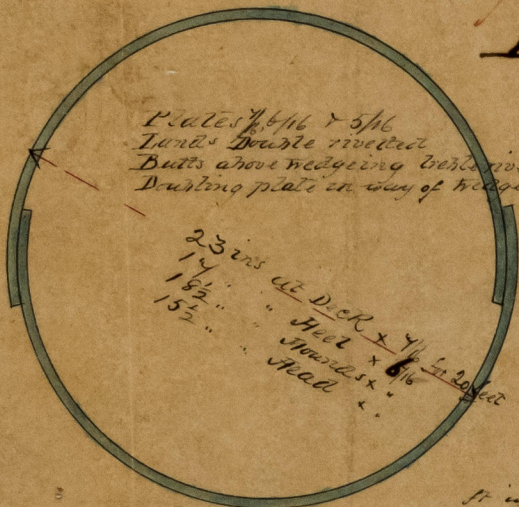

Deck to rounds	40.6
Head	10.0
Hoisting	25.1
Extreme Length	75.4

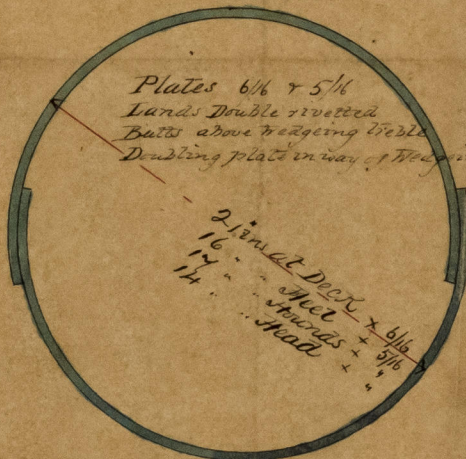

Deck to rounds	42.6
Head	10.0
Hoisting	15.0
Extreme Length	67.6

Ma.
7/9/76

IRON 519-0113

Lloyd's Register
Foundation