


No 32 Ship Yarn and


Bowsprit 38'-0" overall

Plates $\frac{5}{16}$ " thick, reduced to $\frac{1}{16}$ " at Cap.
Butts flush, Straps outside. All triple rivetted.
Seams lapped, laps $4\frac{1}{2}$ " broad, $\frac{3}{4}$ " rivets & double rivetted.

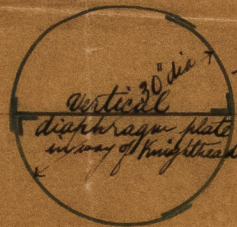

Mizenmast 77'-9" overall


Plates $\frac{5}{16}$ " thick, reduced to $\frac{1}{16}$ " at Heel & Cap.
Butts flush, Straps outside. All triple rivetted.
Seams lapped, laps $4\frac{1}{2}$ " broad, $\frac{3}{4}$ " rivets & double rivetted.

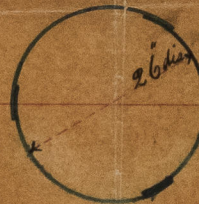

Foremast 83'-0" overall

Mainmast 85'-6" overall

Plates $\frac{5}{16}$ " thick, reduced to $\frac{1}{16}$ " at Heel & $\frac{1}{16}$ " at Cap.
Butts flush, Straps outside. All triple rivetted.
Seams lapped, laps $4\frac{1}{2}$ " broad, $\frac{3}{4}$ " rivets & double rivetted.

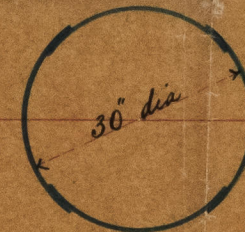


Crossjack Yard 64'-0" Extreme.

Plates $\frac{5}{16}$ " thick. $\frac{3}{16}$ " at ends
Butts lapped. Triple rivetted for $\frac{1}{2}$ length.
Seams lapped, laps $2\frac{1}{4}$ " broad, $\frac{5}{8}$ " rivets & single rivetted.





Fore & Main Lower Topsail yards 69'-0" Extreme.

Plates $\frac{5}{16}$ " thick, reduced to $\frac{3}{16}$ " at ends
Butts lapped. Triple rivetted for $\frac{1}{2}$ length.
Seams lapped, laps $2\frac{1}{4}$ " broad, $\frac{5}{8}$ " rivets & single rivetted.

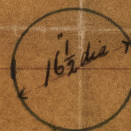

Fore & Main Yards 80'-0" Extreme.

Plates $\frac{5}{16}$ " thick, reduced to $\frac{3}{16}$ " at ends.
Butts lapped, laps 6". All triple rivetted.
Seams lapped, laps $2\frac{1}{4}$ " broad, $\frac{5}{8}$ " rivets & single rivetted.

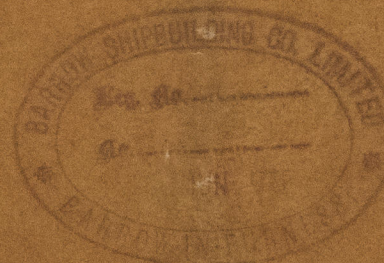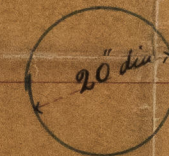

N.B. 12/3/77.



© 2021
Lloyd's Register
Foundation

IRON 520 - 0037