
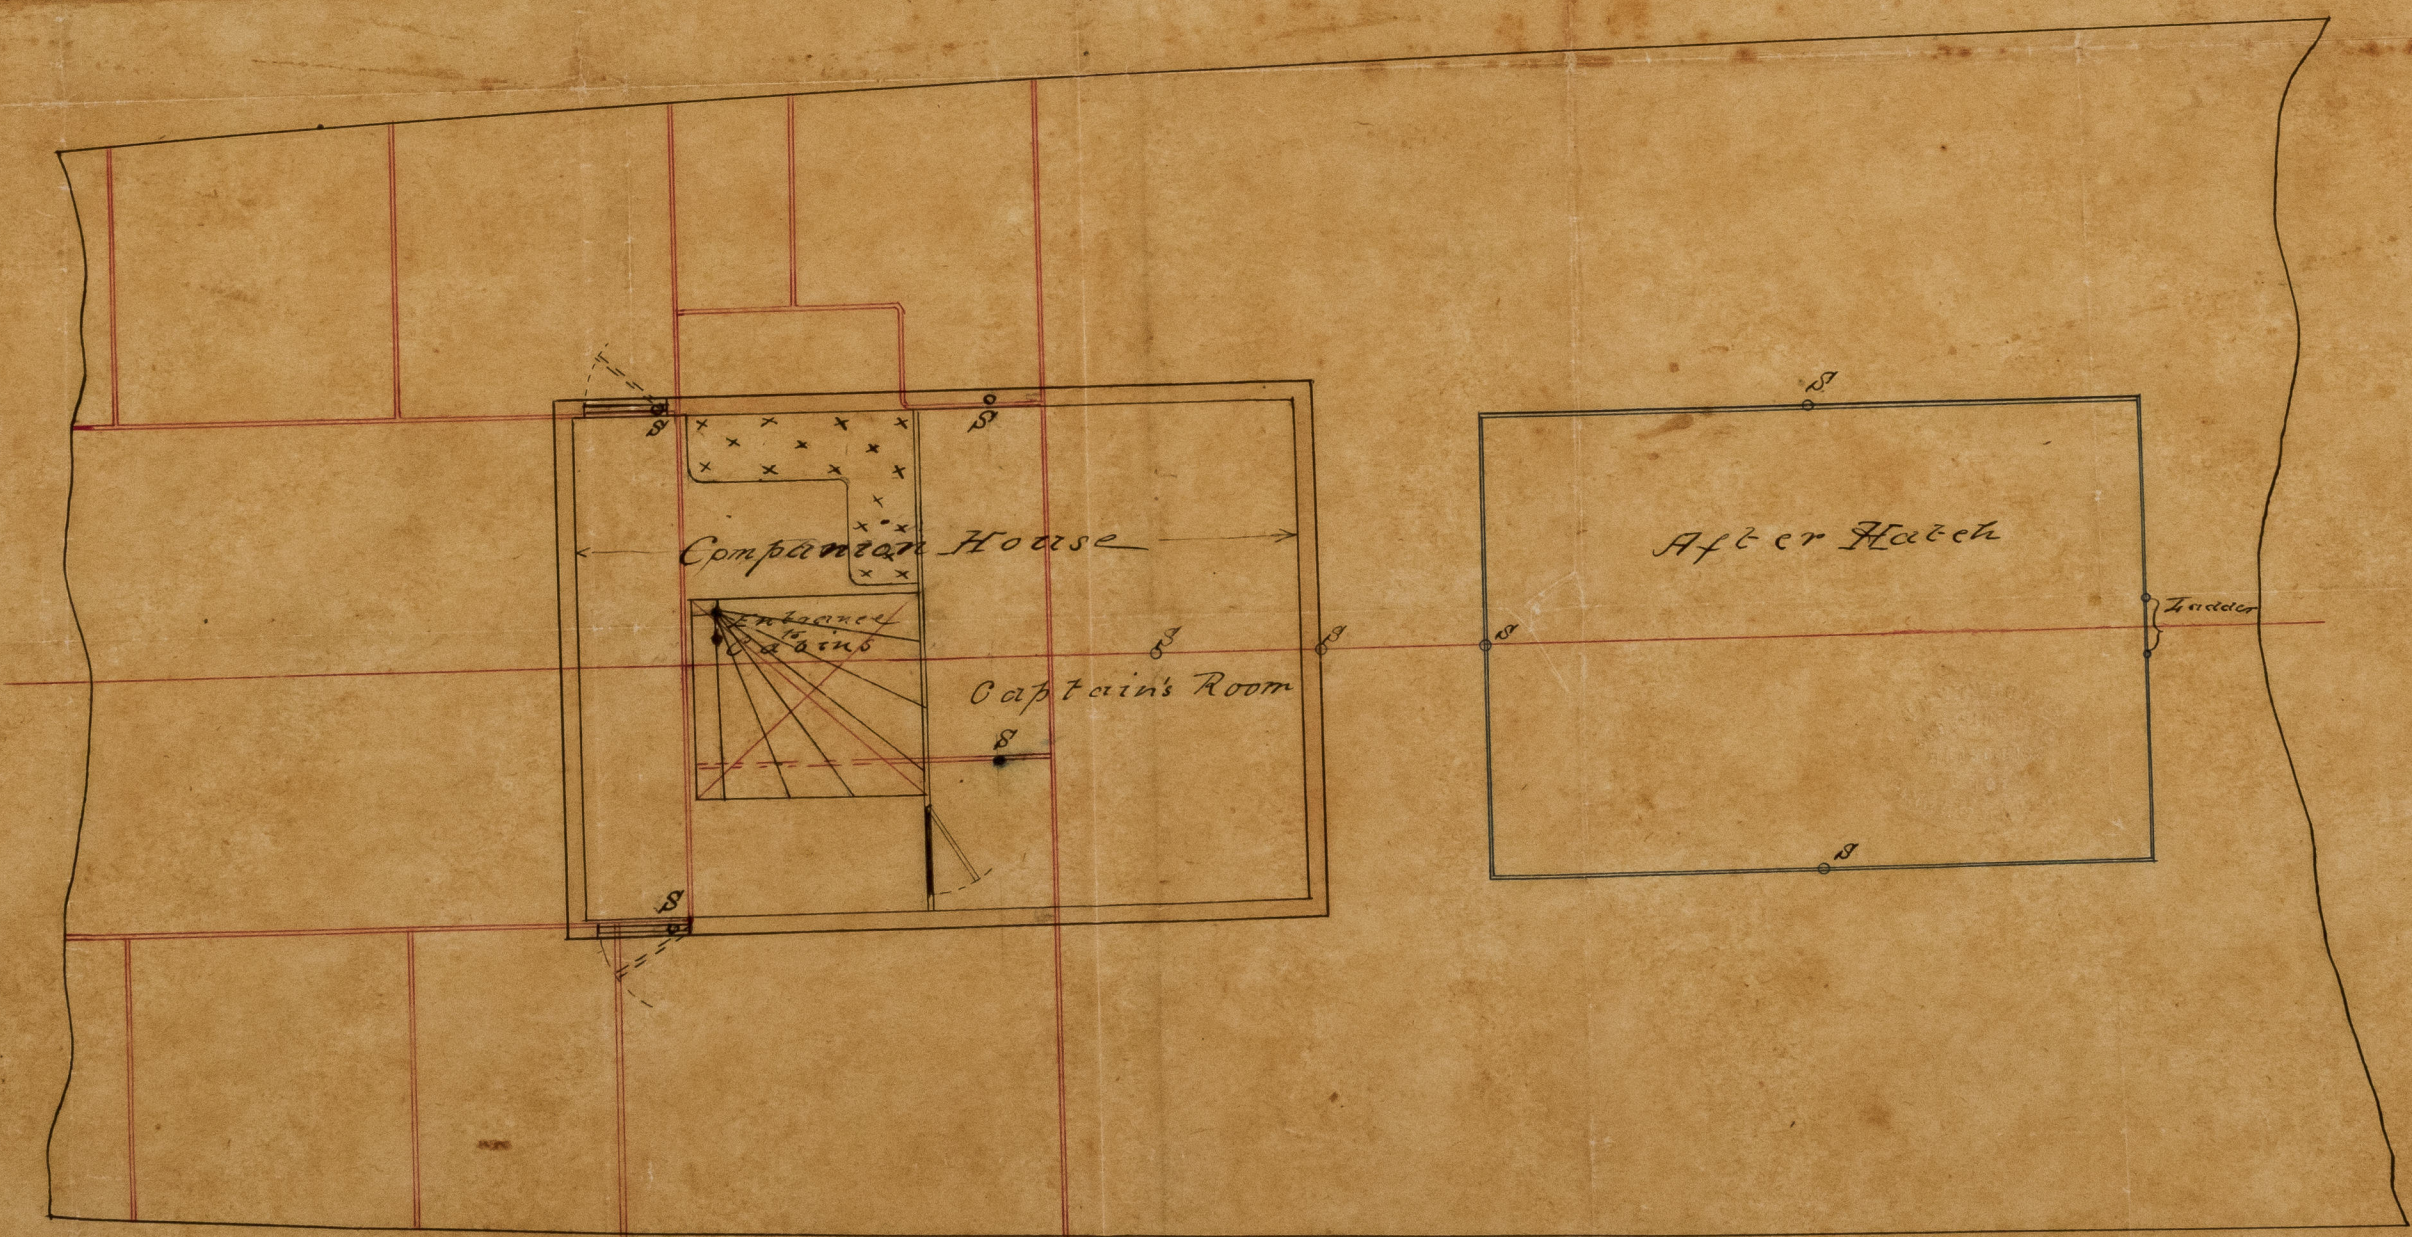


S.S. No 113

Plan of Companion House

Scale $\frac{1}{4}$ in = 1 foot.

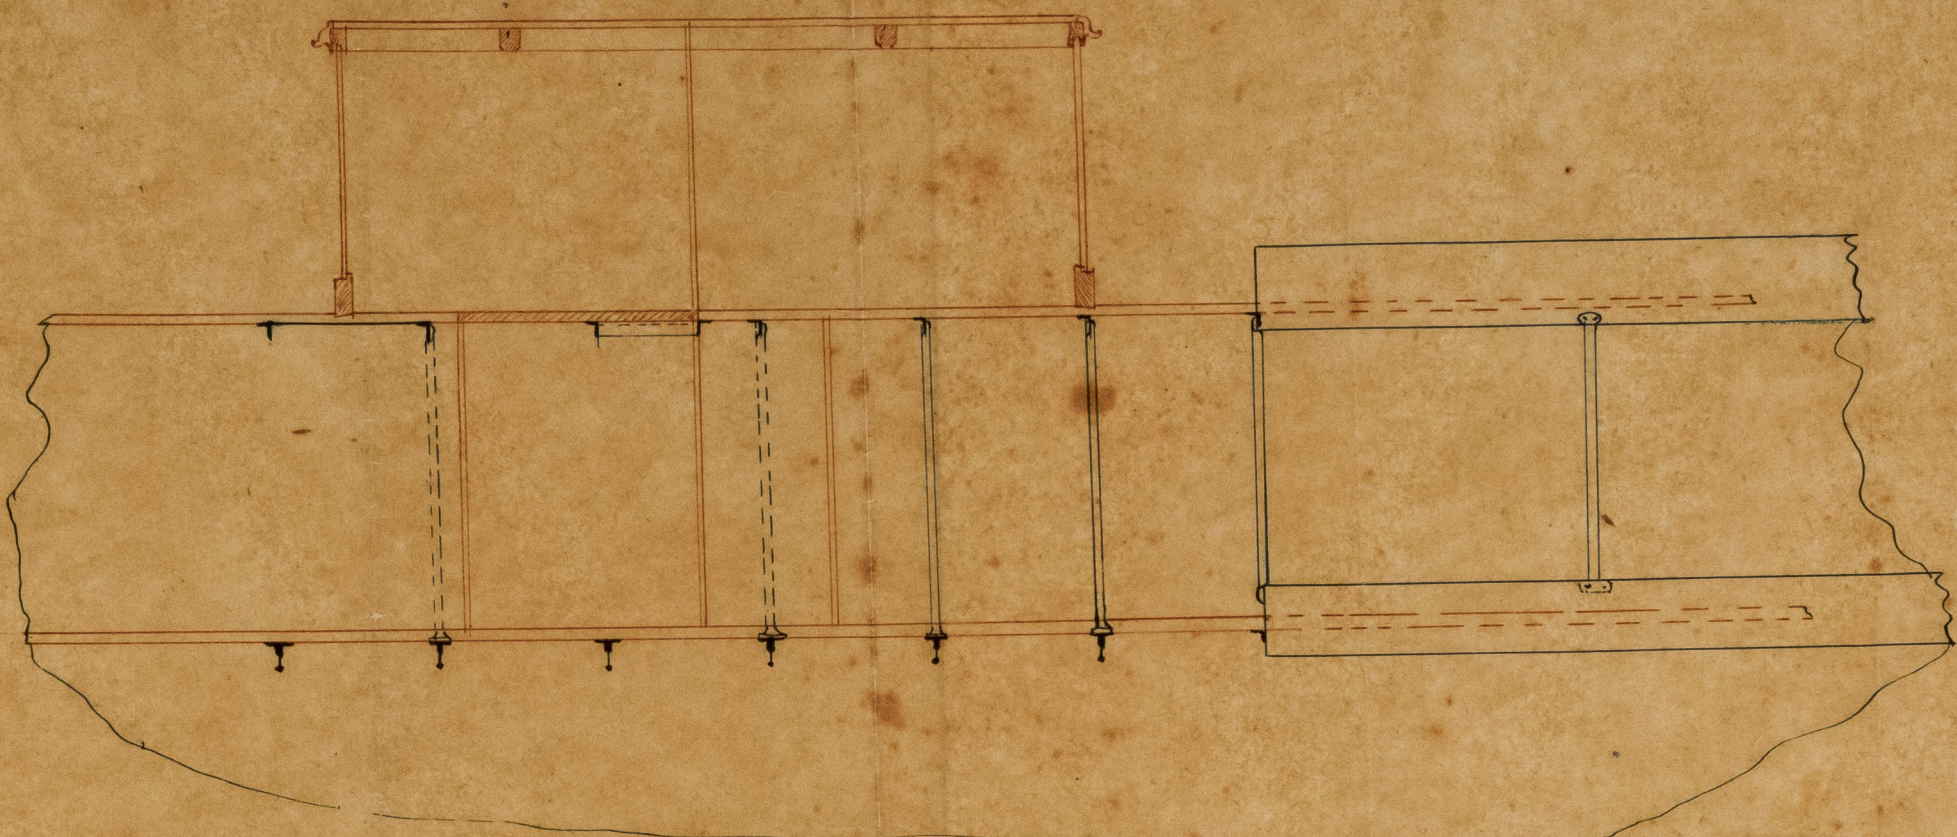

(See 11/96)

M
11/26

Beam Hatchings - (Marked S) are arranged
to be placed in way of North Bulkheads



© 2021

Lloyd's Register
Foundation

IRON520-0097