



Iron Barque "Spirito" Report No 11,619.

Sections of Masts & Bowsprit. 117.

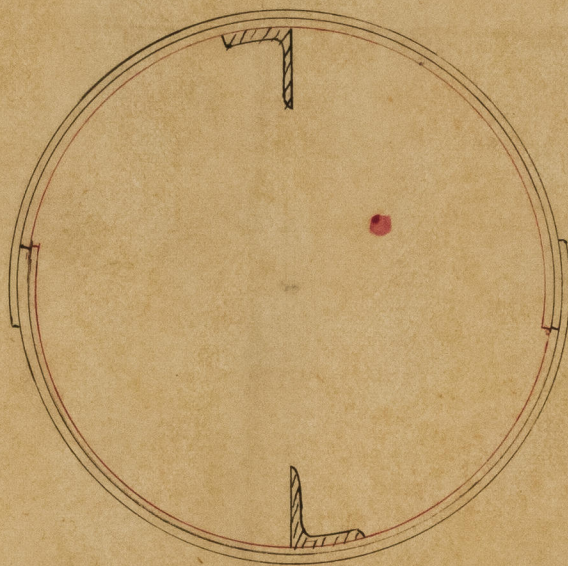

Bowsprit $23\frac{1}{2}$ ins in Dia
Plates $\frac{7}{16}$, $\frac{6}{16}$ & $\frac{5}{16}$
Seams double. Butts treble
Rivd. Doubling as shown in
red 7 0 & 8 6 long
2 Angles $3\frac{1}{2} \times 3 \times \frac{7}{16}$
Length outside of Bed 19 ft.

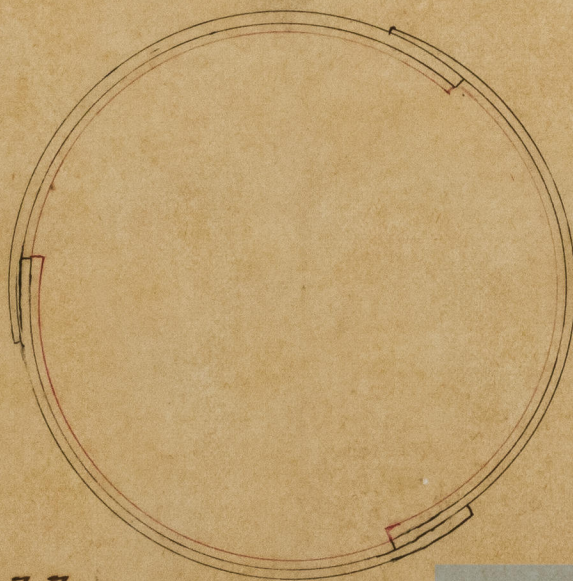

Fore & Main Mast 25 ins dia.
Plates $\frac{9}{16}$ & $\frac{7}{16}$
Seams double } Rivetted
Butts treble }
Doubled at wedging deck
with $\frac{9}{16}$ plating. at 4 ft
to 8 ft 6 in long -
(Height to suit Butts
of Mast plate)
Main Mast 42 ft (including
13 ft Mast Head)
Greatest 40 ft extreme
including 13 ft Head

MS-16/4.77

IRON 520-0156

Lloyd's Register
Foundation