


Numerals 67-10 & 12, 9, 5-6	
Length between perps	192 ft-
Breadth extreme	31 "
Depth of hold	19 "

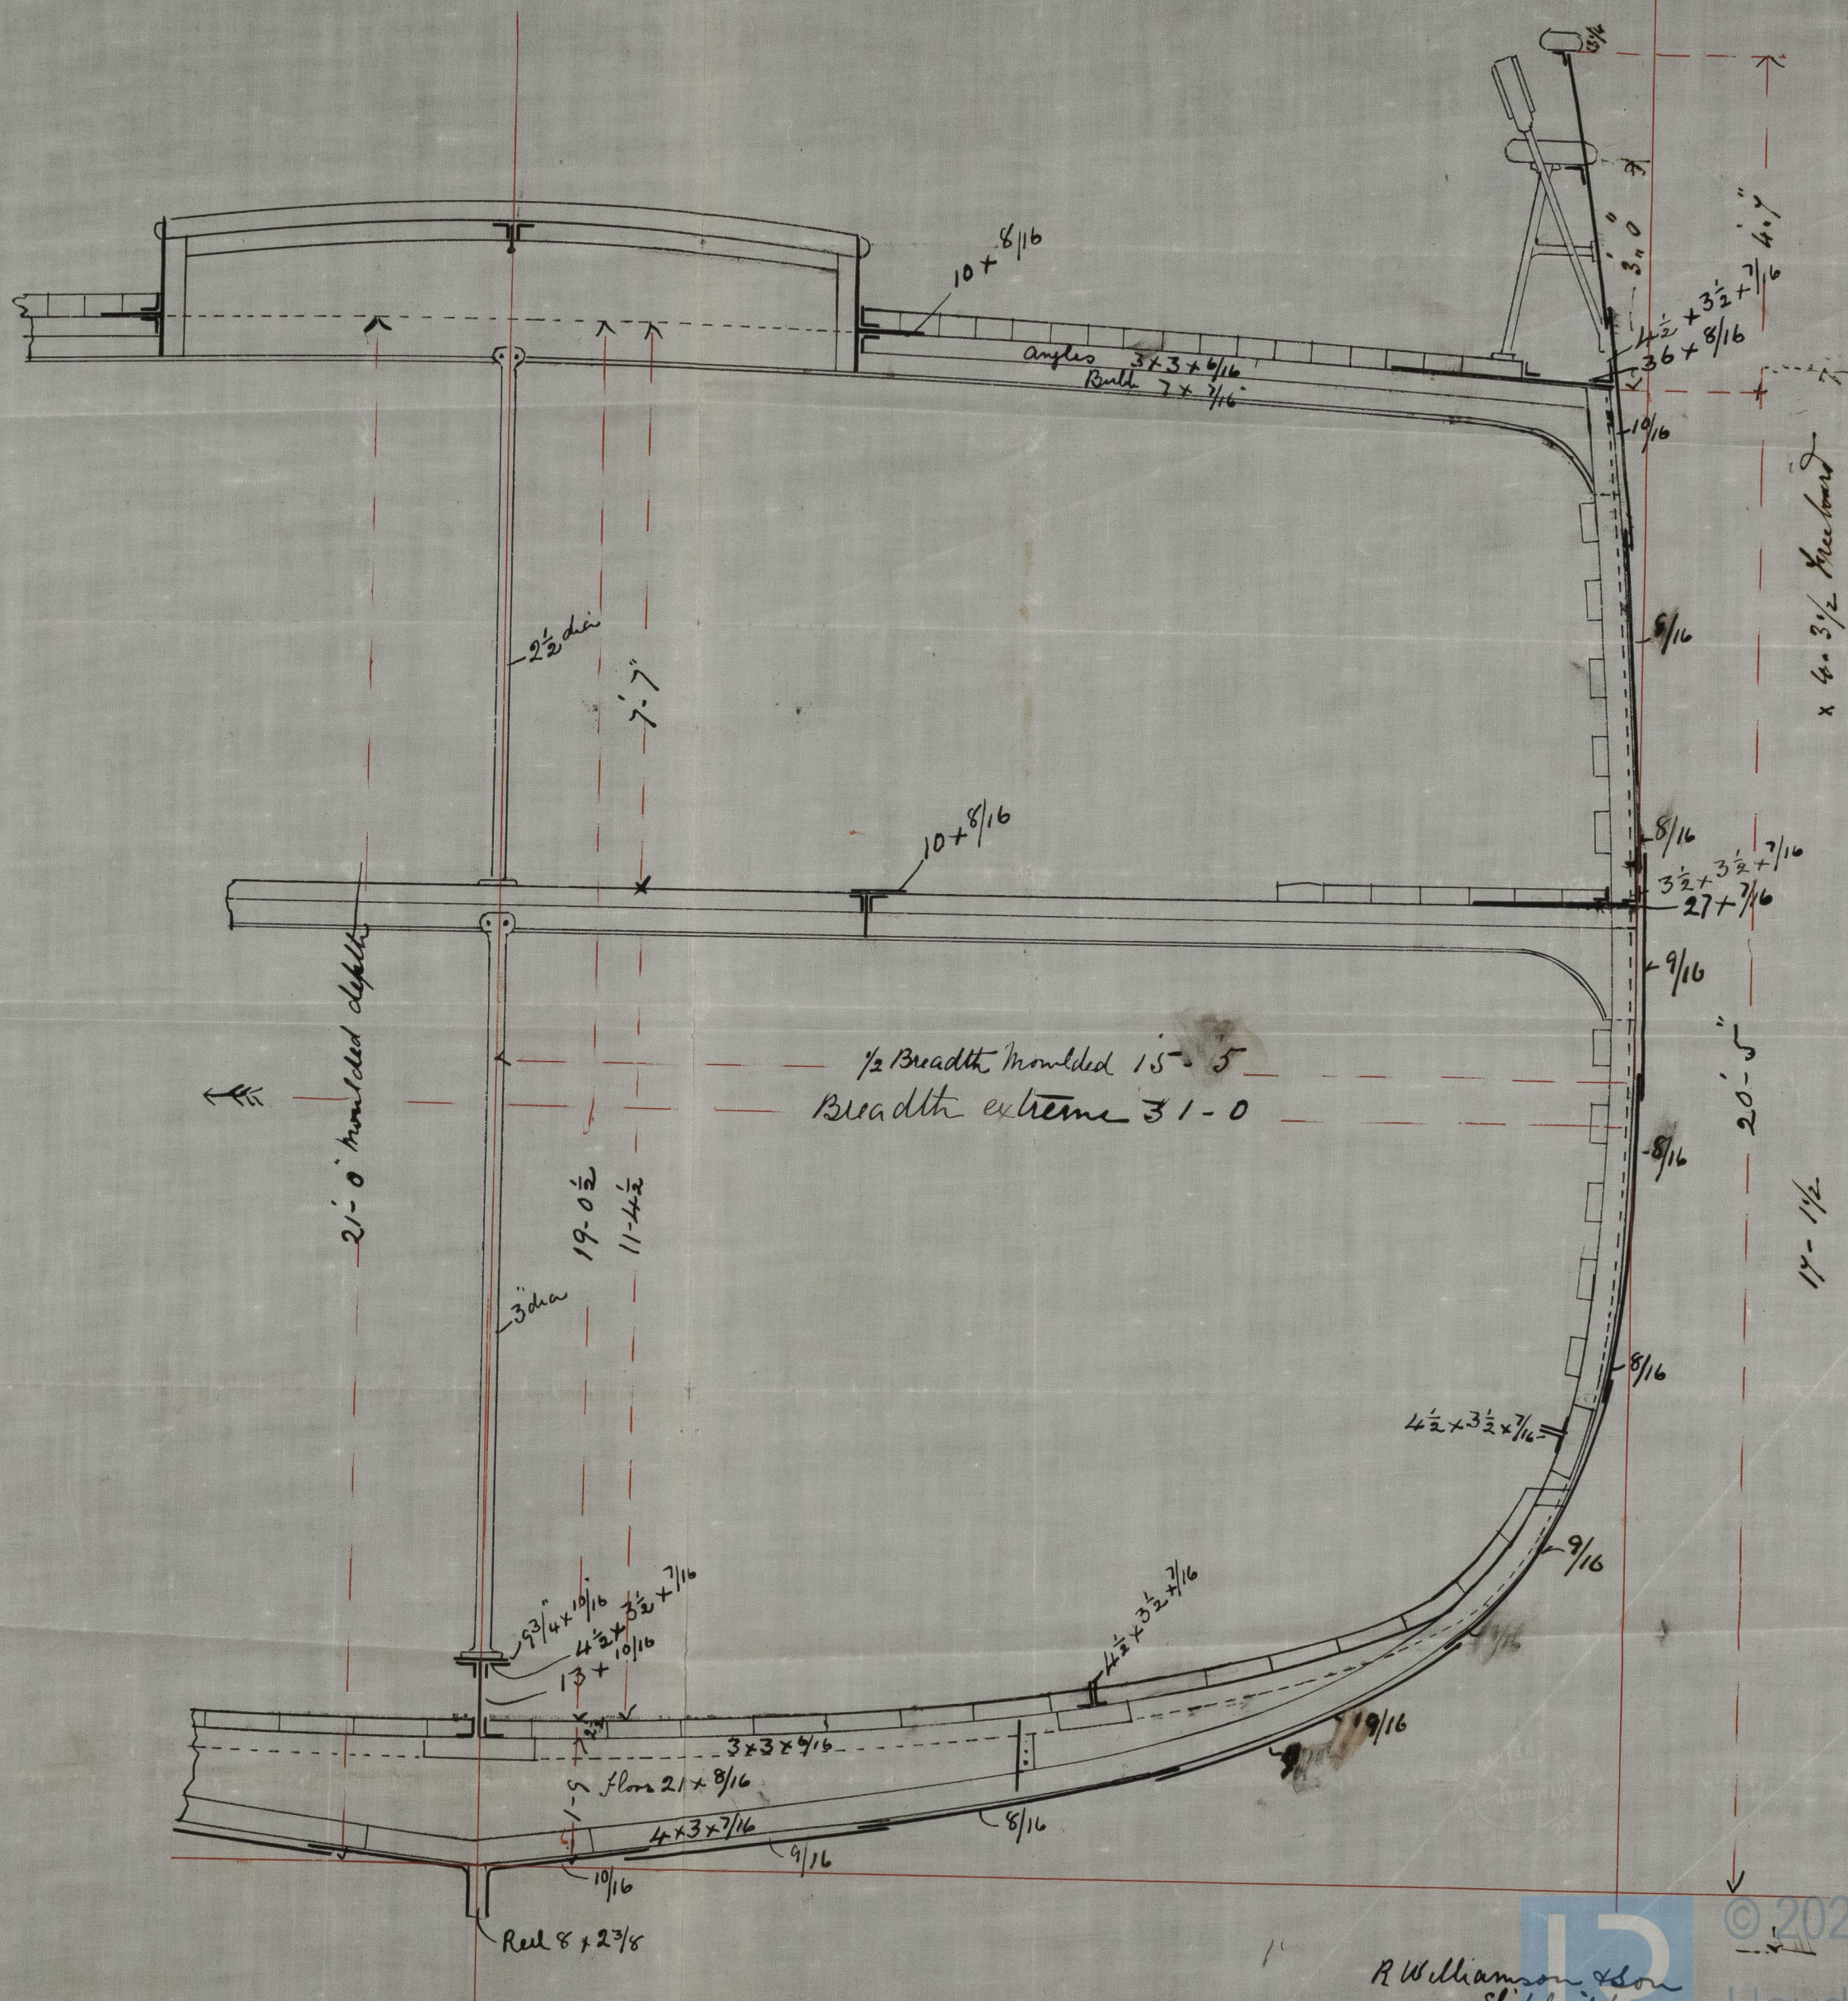

R Williamson & Son
Shipbuilders
Harrington
Feb

© 2021

Lloyd's Register
Foundation

IRON 520- 0188