

Scribner "Ferndale" Report No 11,660.


Screw Steamer No 225

Scale $\frac{3}{4}$ of an inch = 1 foot

Per 20/12/16

Dec 28
1876

21/12/16

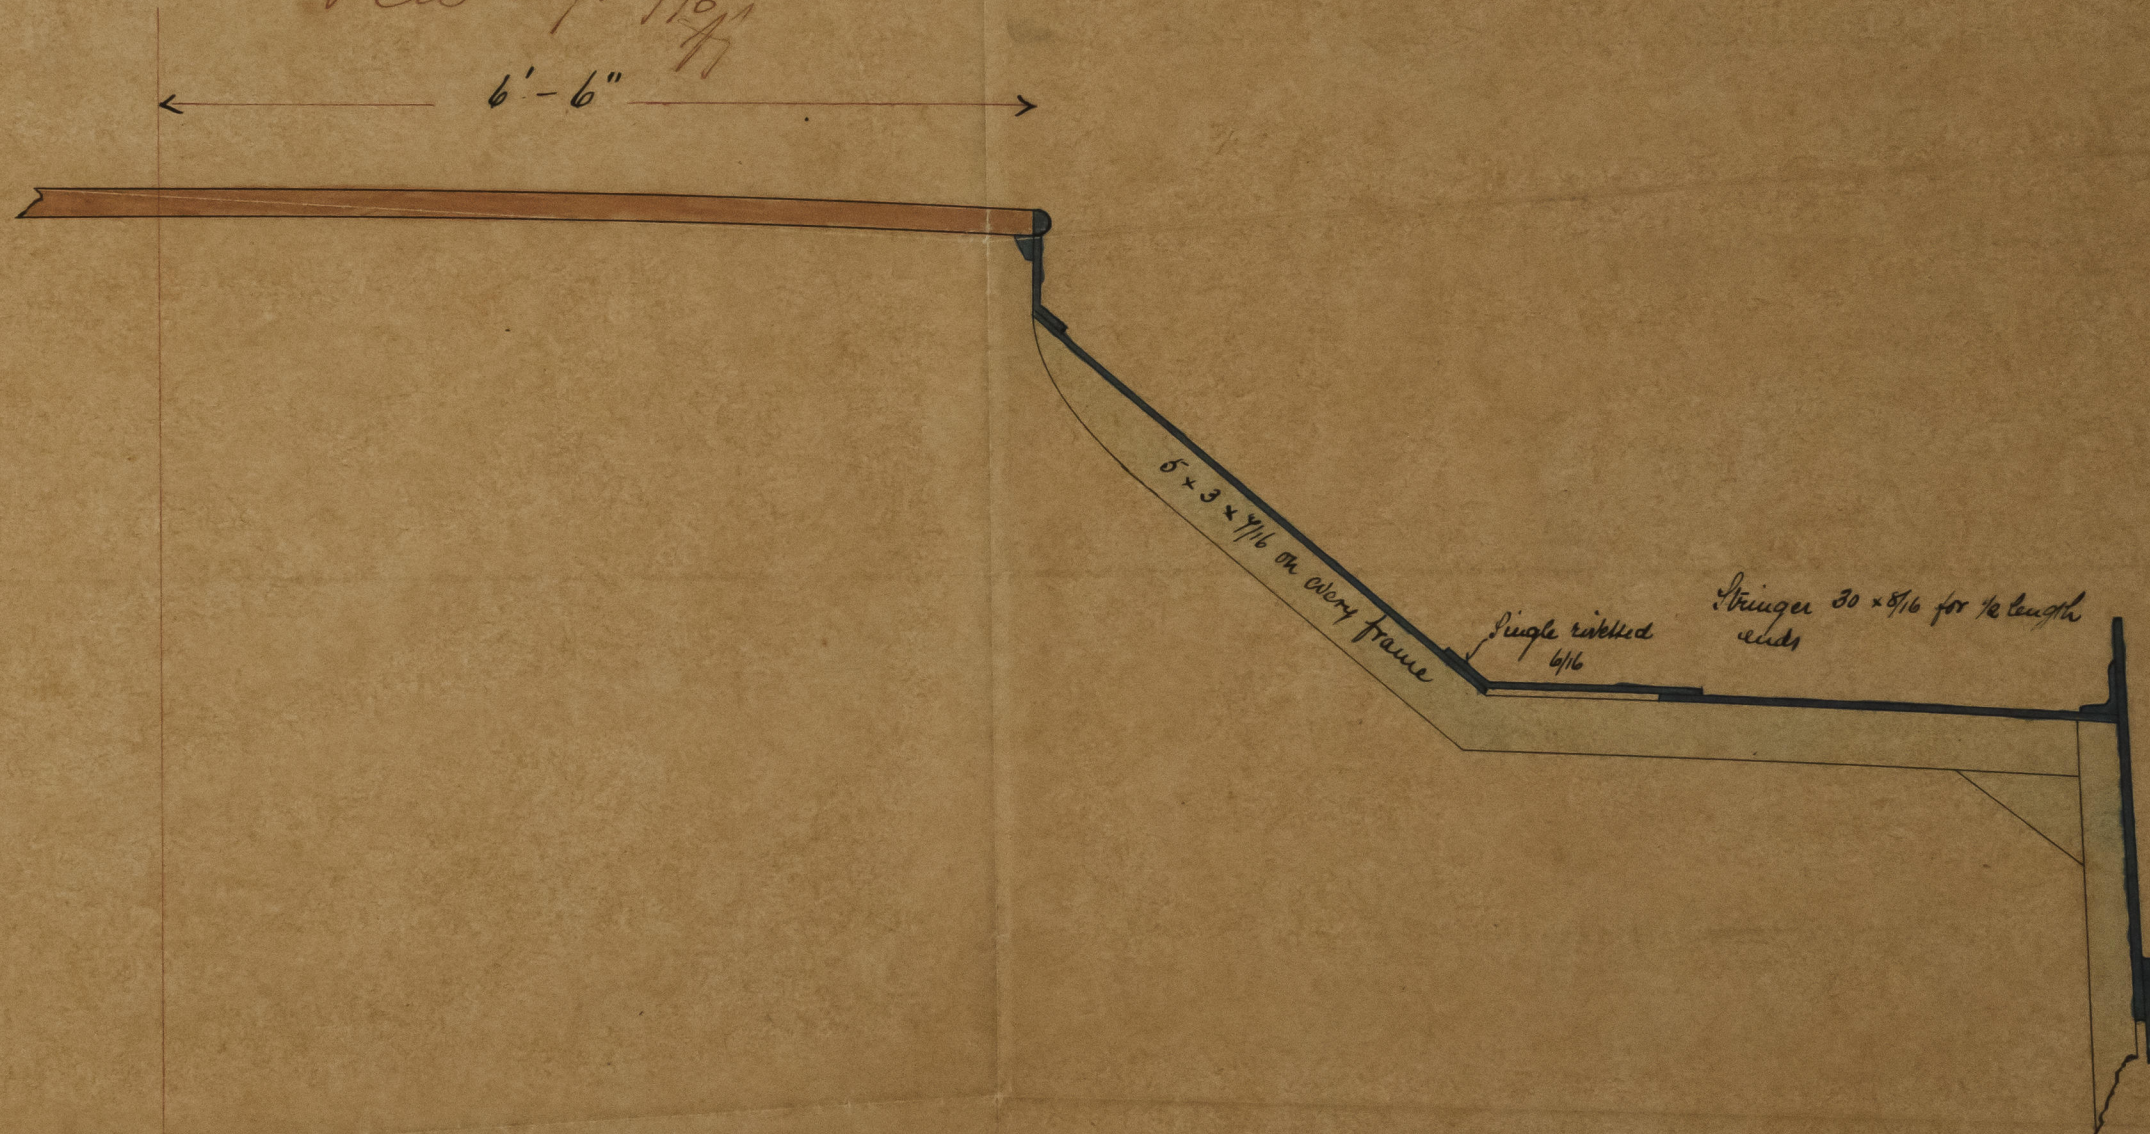

1876
21/12/16



© 2021

Lloyd's Register
Foundation

IRON 521 - 0001