

No 1 Lombard. Rpt No 10574.

Profile Showing Beams & No 1, 2, 3.



Scale 1/4 inch to foot

Rev 15/11/76

November 13th 1876

Lyne Iron Shipbuilding
Company Limited
Wilmington Quay
on Tyne

Plan of Main & After Hatch

 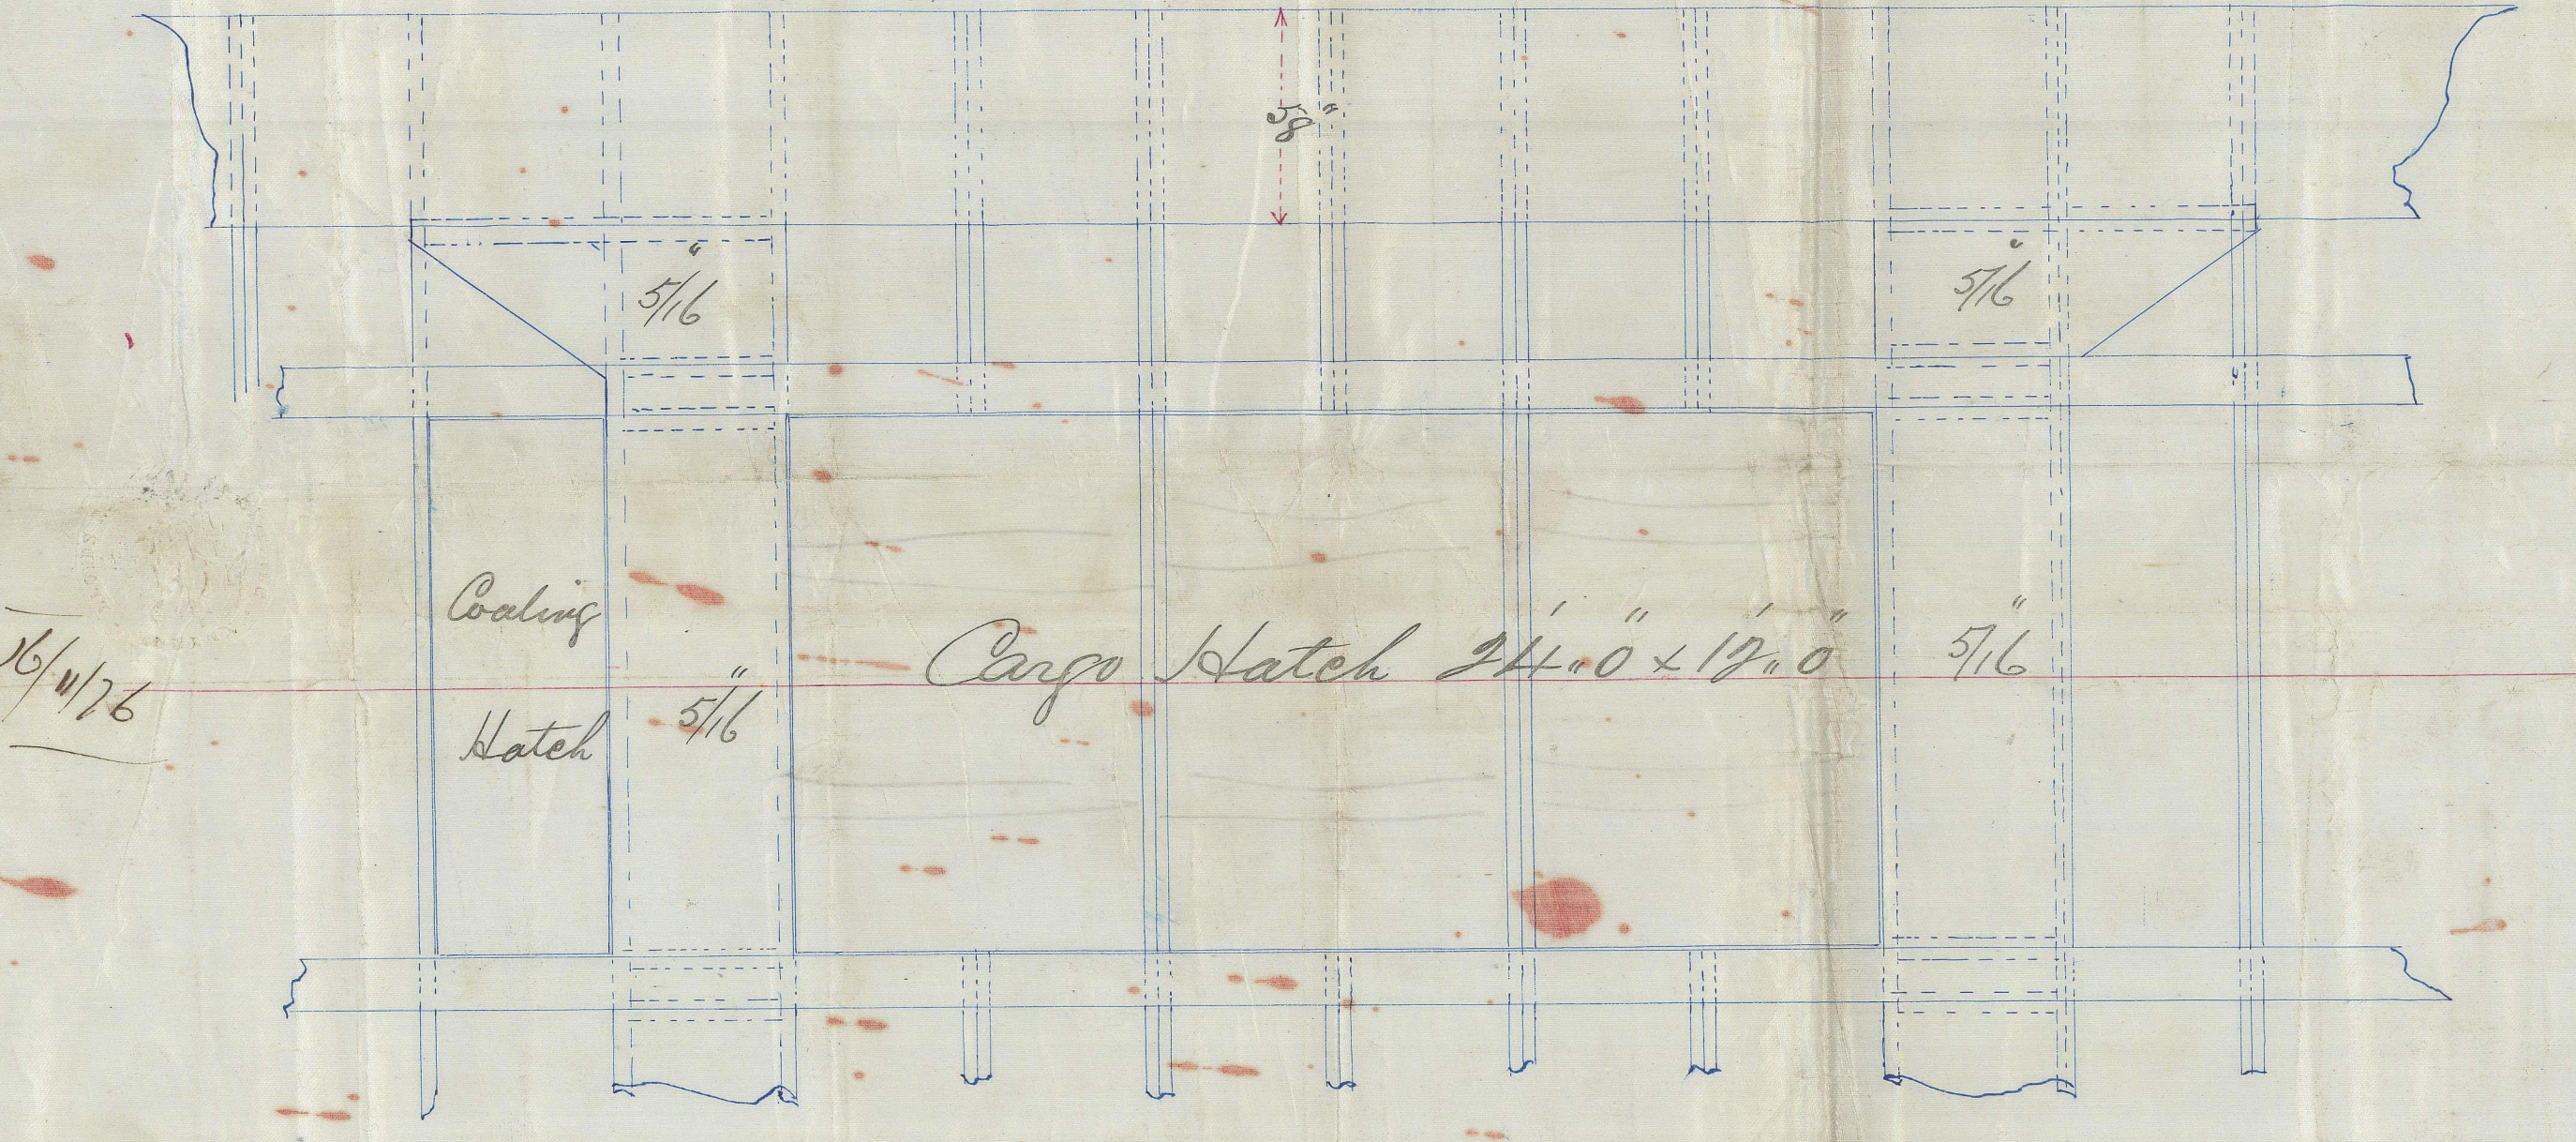

18th Nov
16/11/76

IRON 521-0067