
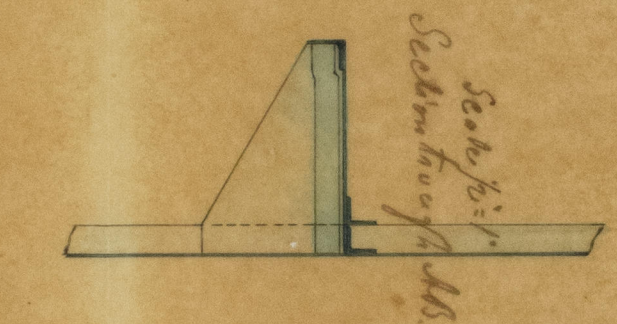


H. F. Tallis

Rev 5/3/77

6/3/77

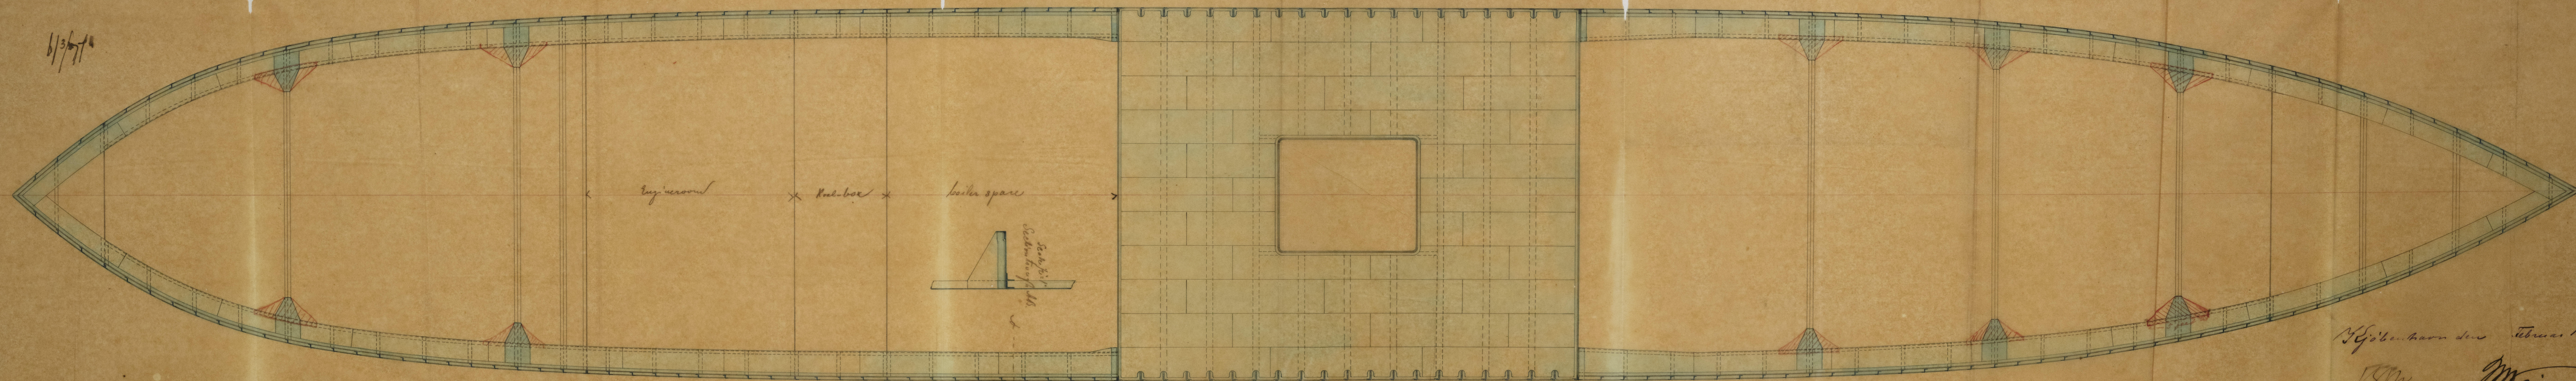

Scale 1/4" = 1'

Göteborg den 28 Febr. 1877

1877  
Main

Lloyd's Register  
Foundation