



19177

S.S. N<sup>o</sup> 207

ARRANGEMENT OF BEAMS, STRINGERS, KEELSONS &c

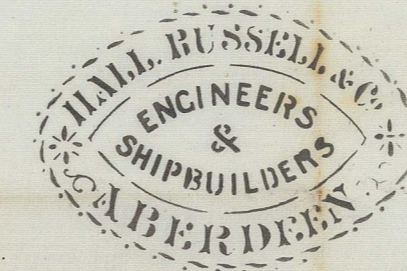

*Rev 13/11/77*

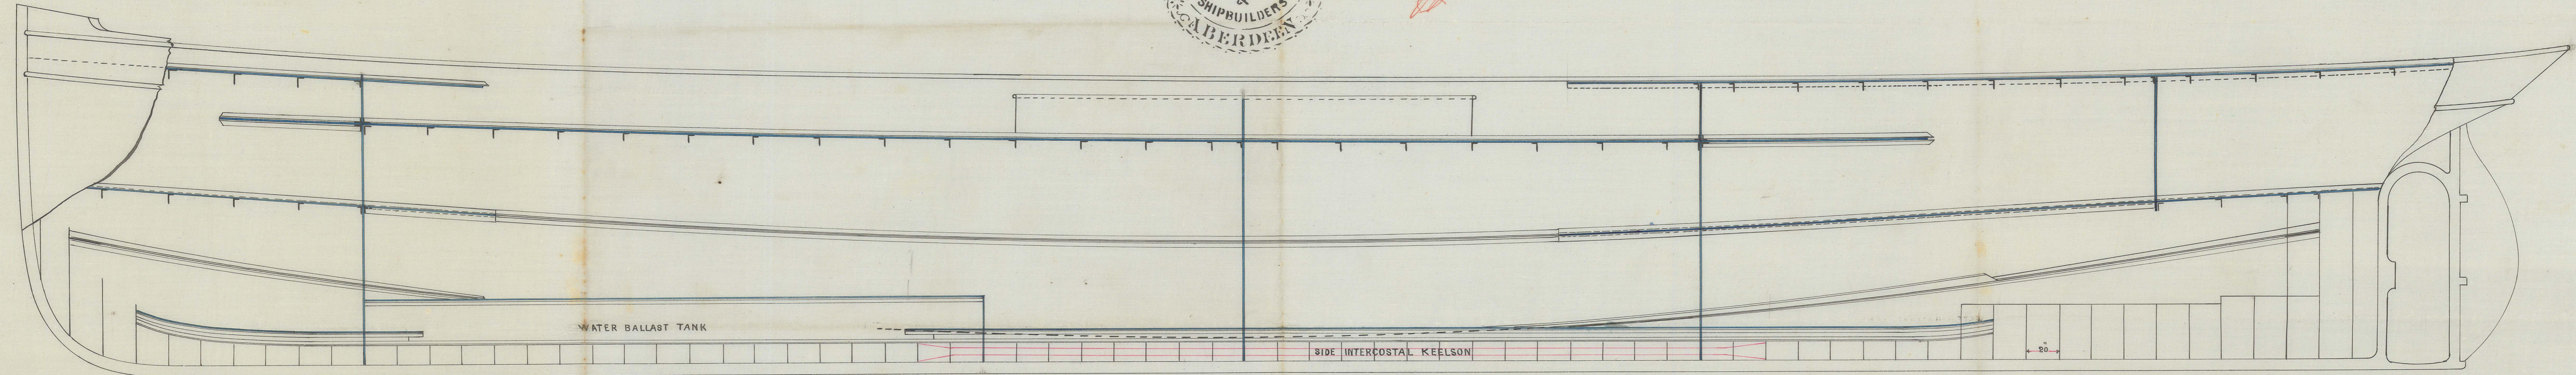

SCALE  $\frac{1}{4}$  INCH TO A FOOT