


S.S. "Emile Eloise" - Dundee Report No 4086.


Longitudinal Section S.S. No 7

Scale  $\frac{1}{4}" = \text{one foot}$

Rec 13/11/76

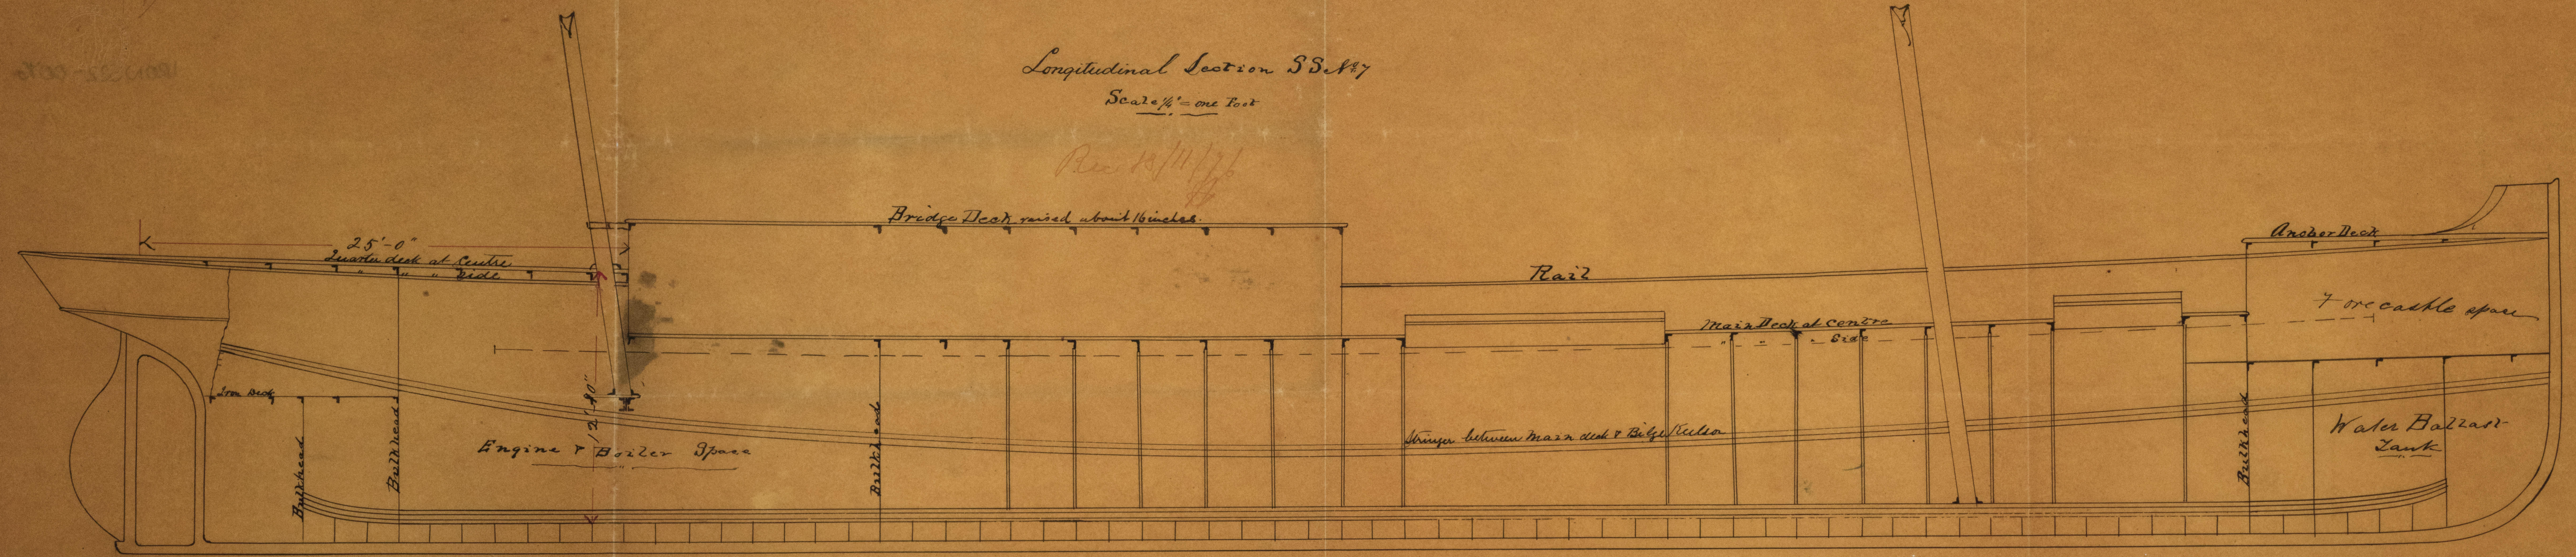

Deck Plan

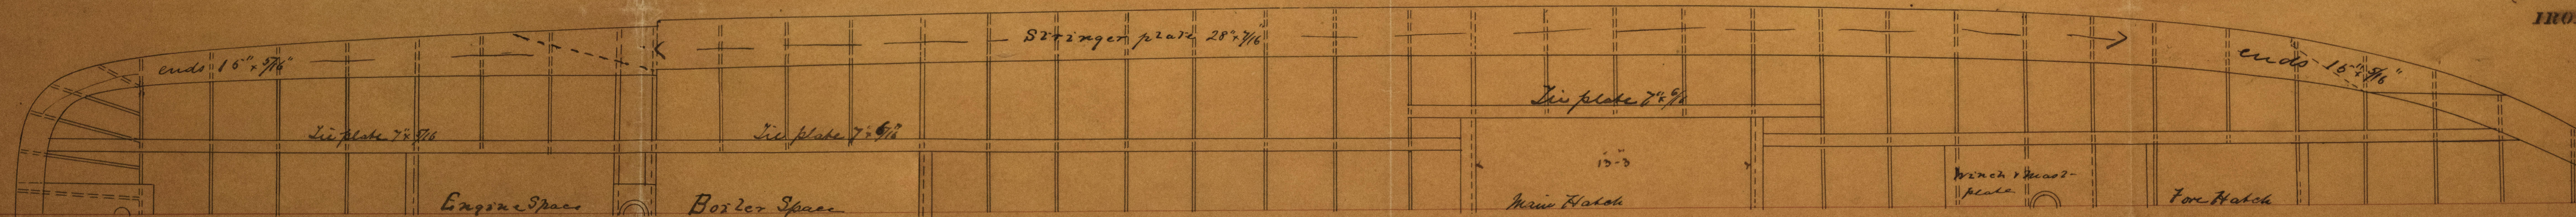



Black & Noble.  
IRON SHIP BUILDERS  
MONTROSE

IRON 522-0076



J. 19113

IRON 522-0076

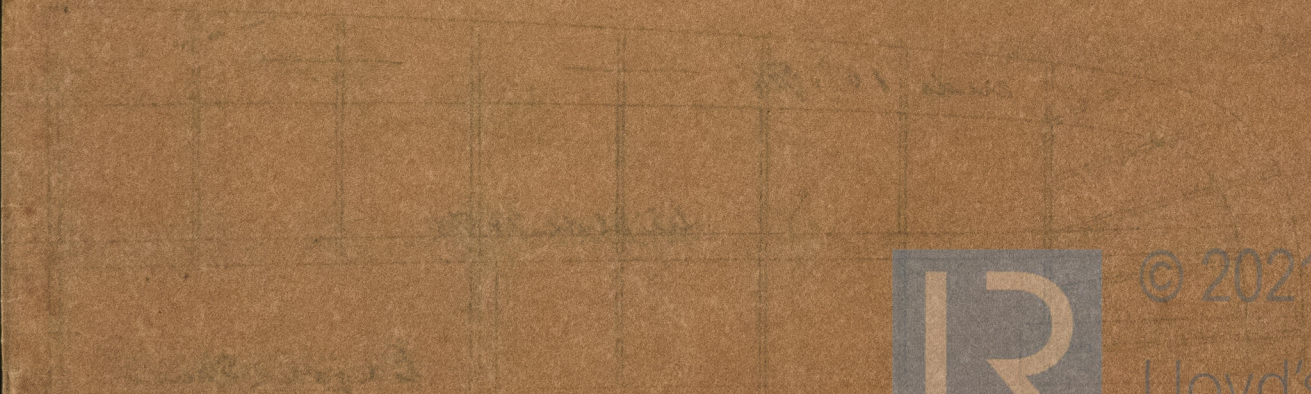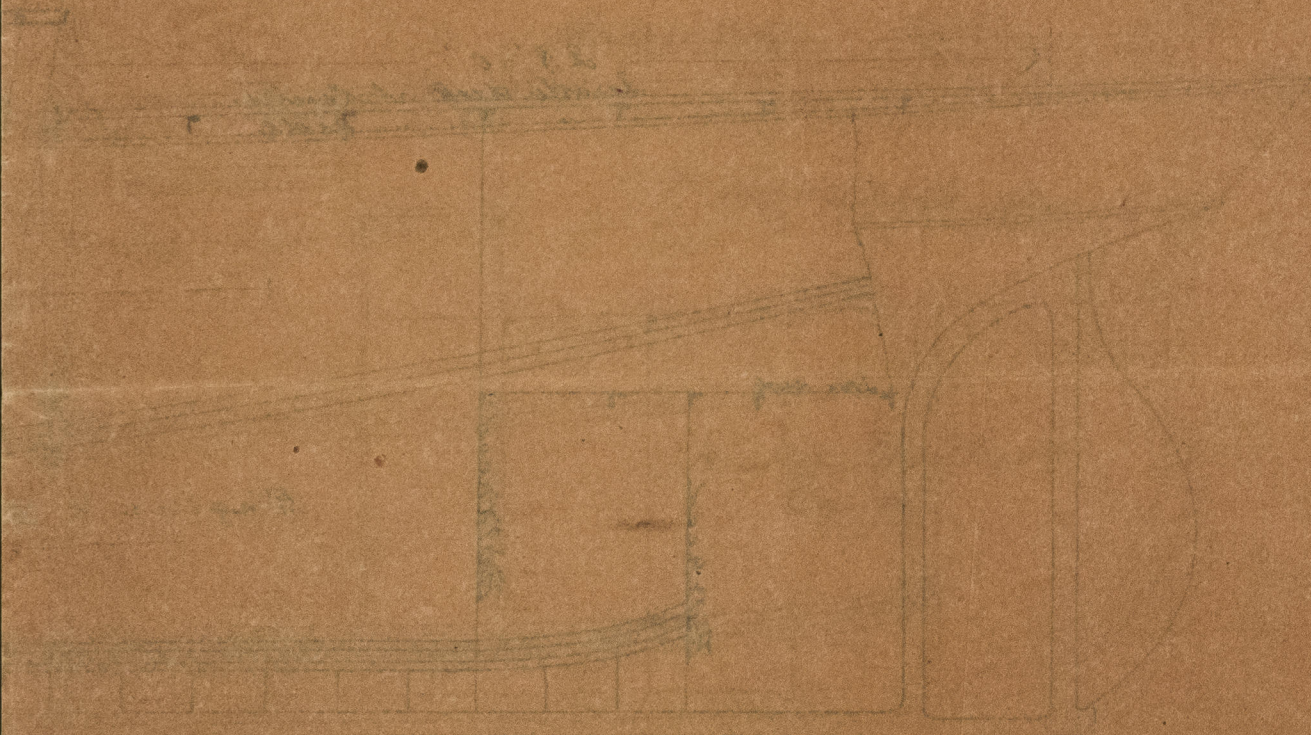

© 2021

Lloyd's Register  
Foundation