



Waterballast Arrangement S.S. No 93
Scale 1 inch = one foot

Iron S. L. Prudent report No 11.452

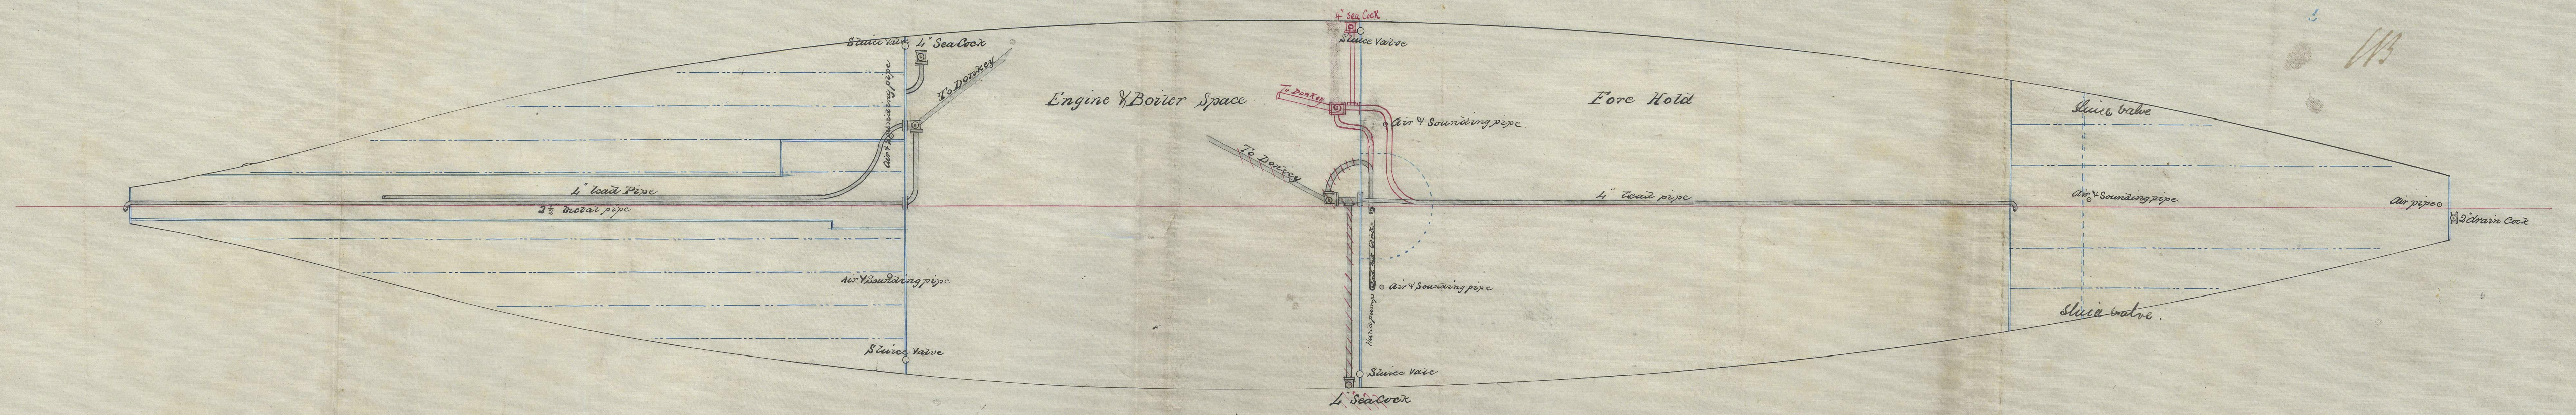

1201523-0012

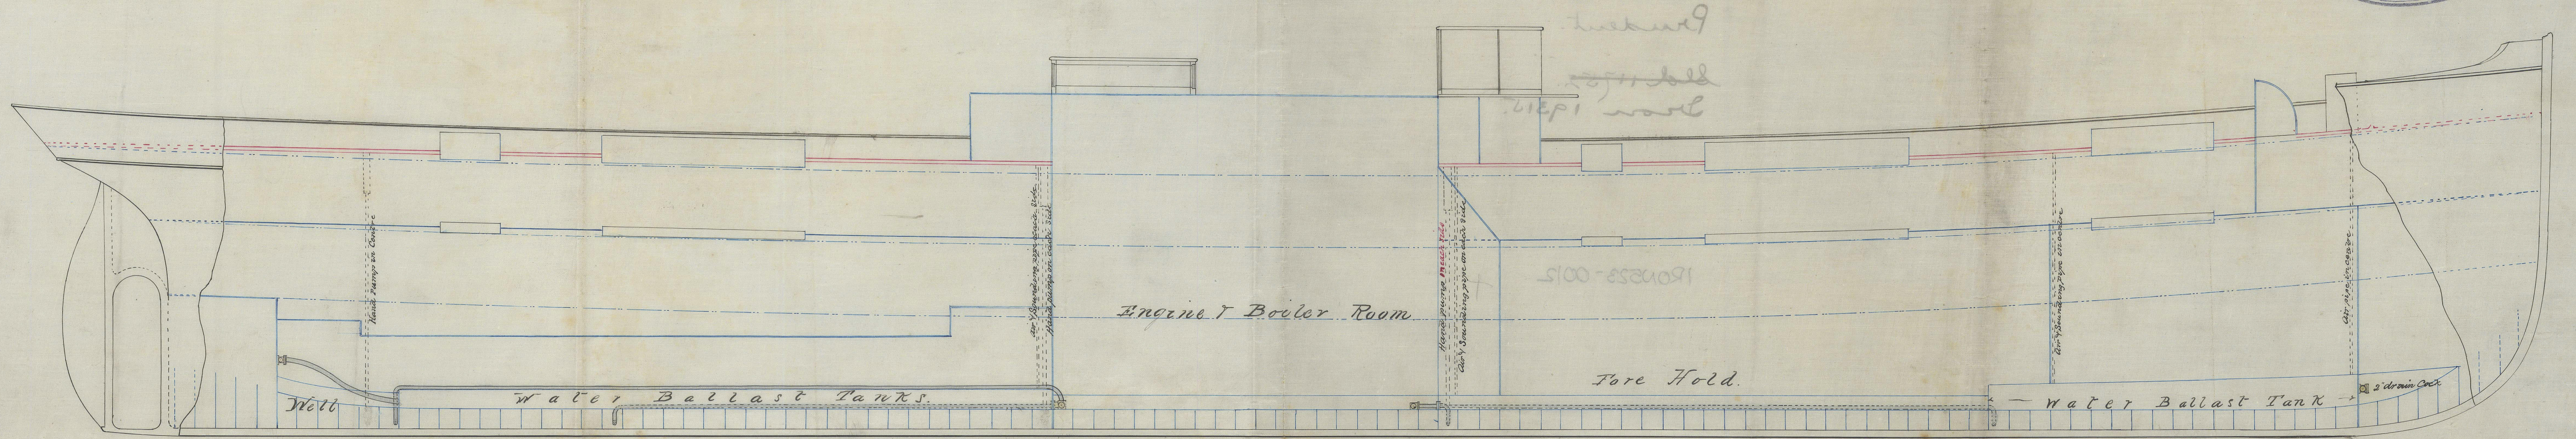

© 2021
Lloyd's Register
Foundation

John A. Prudent report No 11 1935

Report No 22 1935
Prudent

Prudent.

~~Sld 11752.~~

Iron 19315.

IRON523-0012

To be No 523



© 2021

Lloyd's Register
Foundation