


# SECTION AT END BULKHEAD

SCALE  $\frac{1}{2}" = 1 \text{ FT.}$

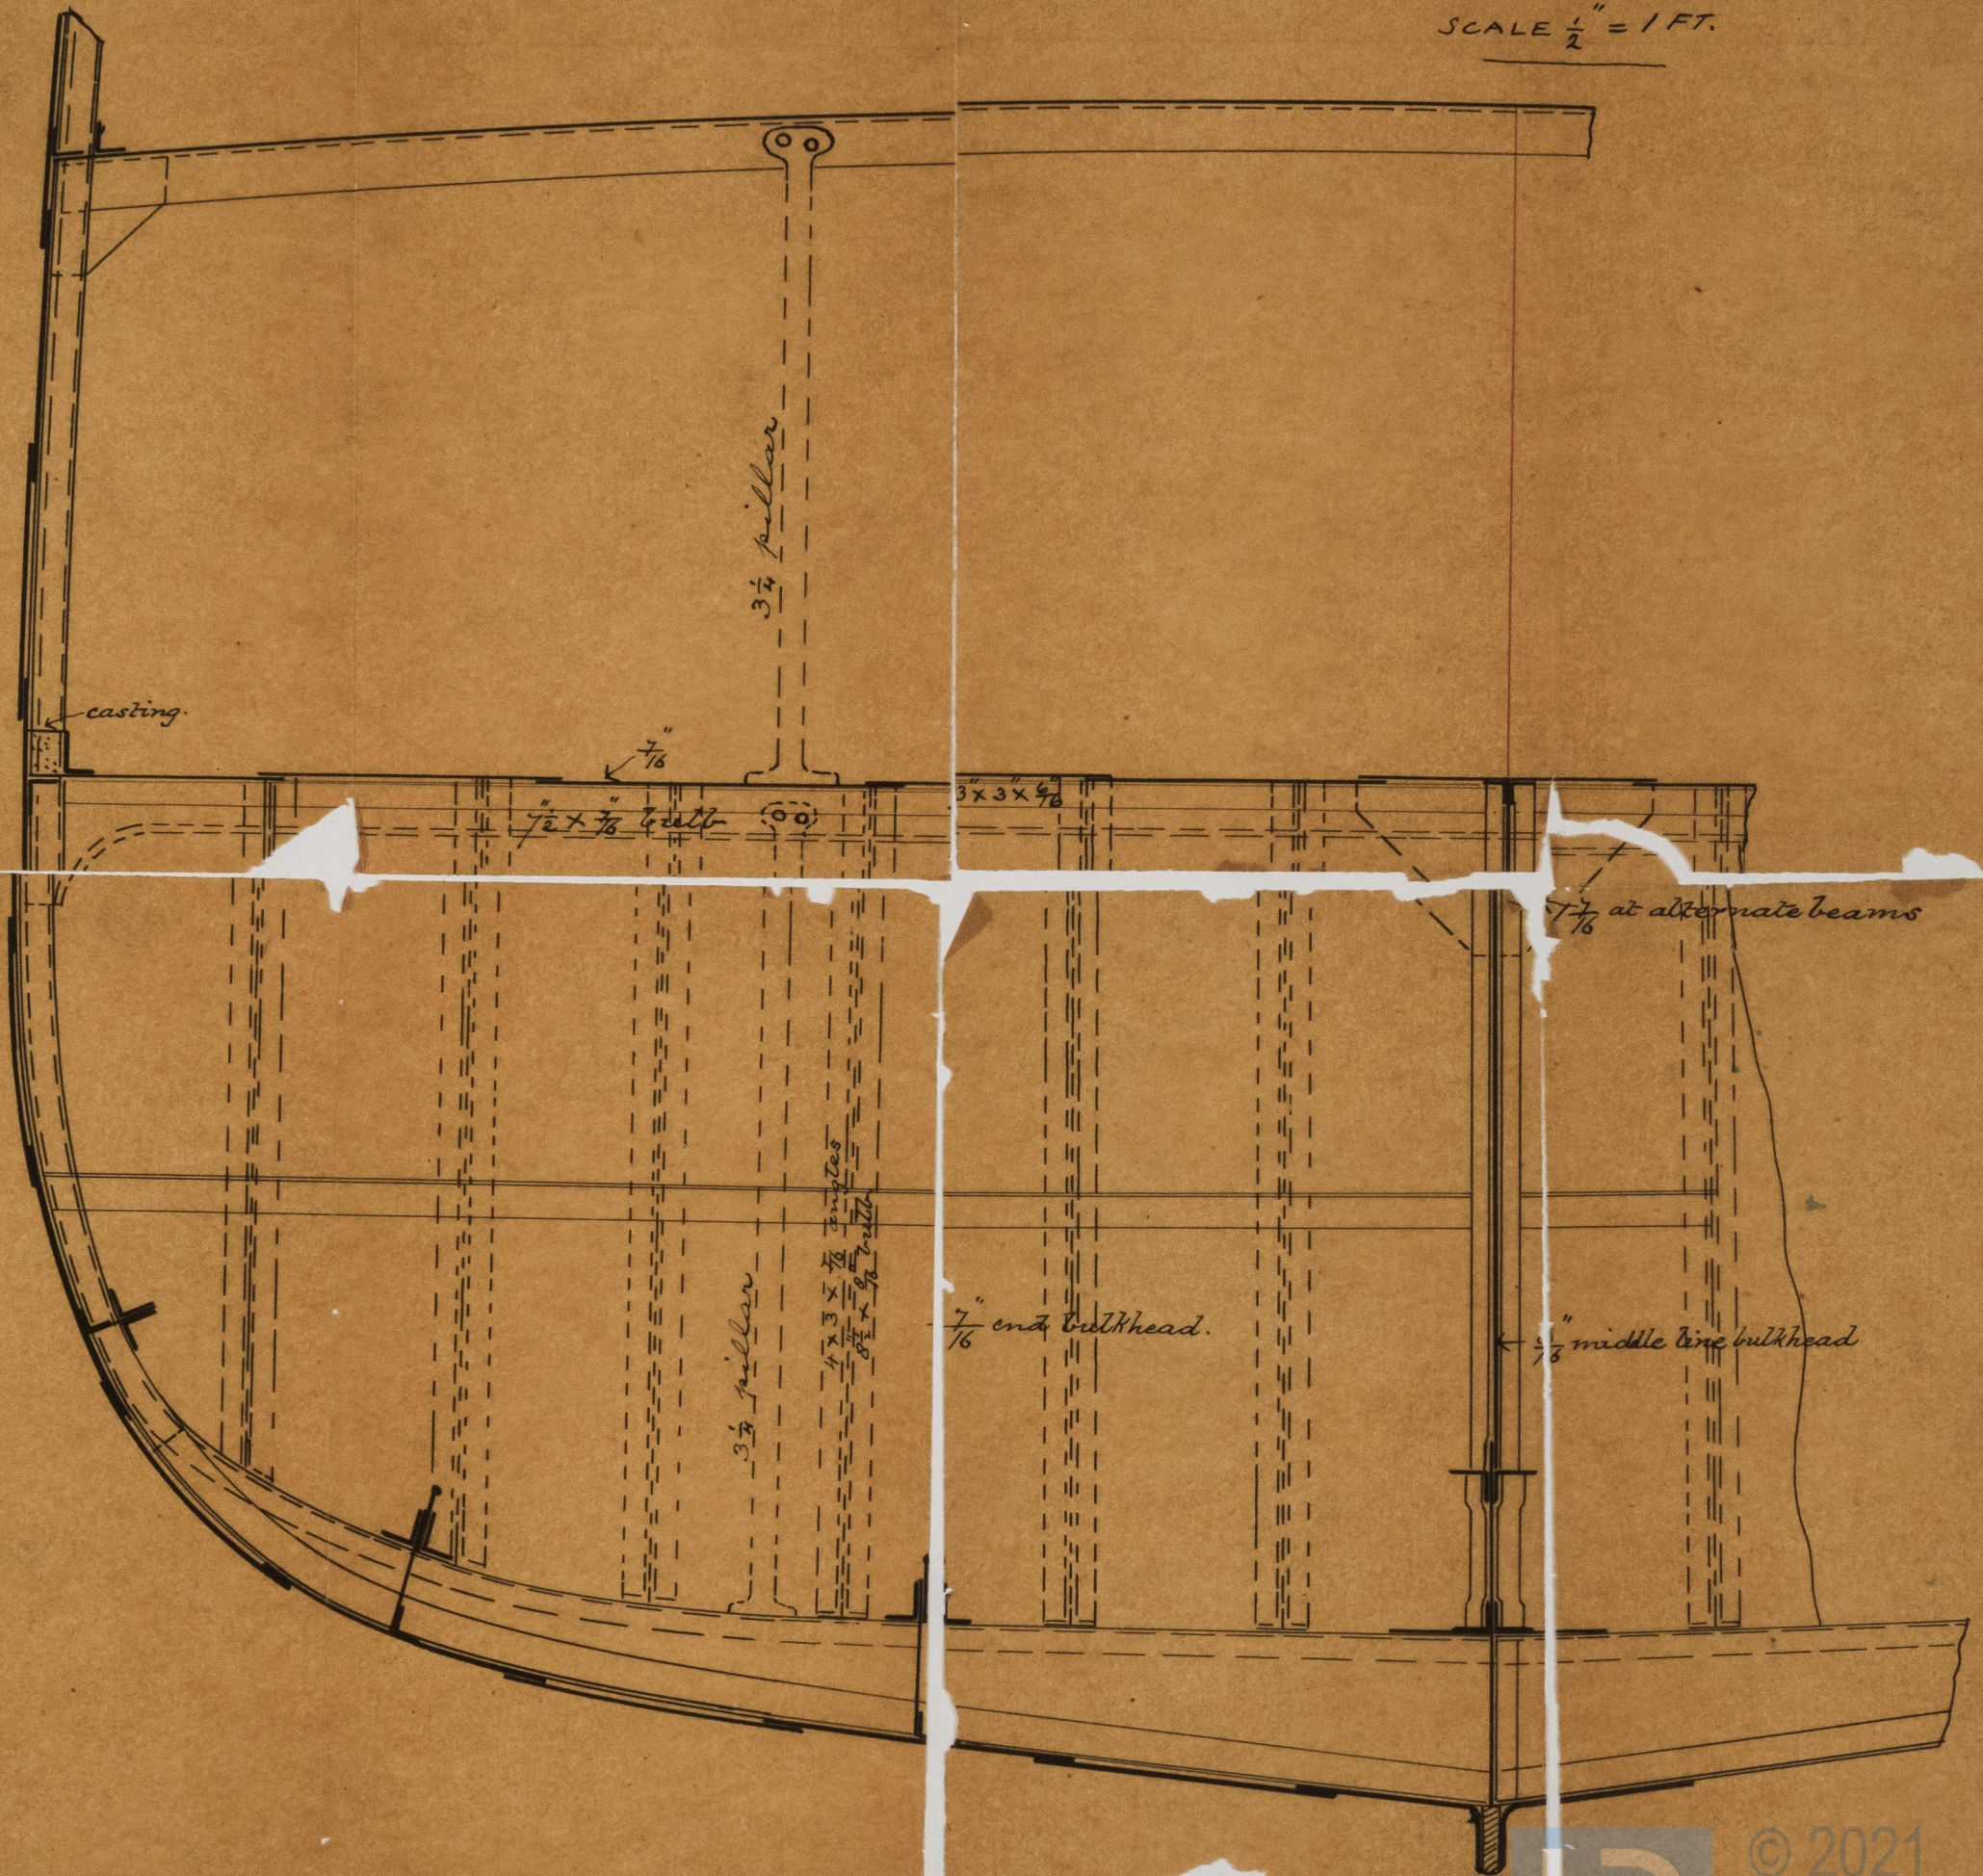

1R01523-0079 7/4

1R01523-0079 7/4

1R01523-0079 7/4