


"Glenauum"  
 "Glenlojar"

Section of Masts c Nos 42 & 43. Glenauum Report No. 3160 (Barrow)

Plates  $\frac{1}{16}$  at Keel  $\frac{7}{16}$  at Partners to  $\frac{5}{16}$  at head.  
Adjoining in bulkheads in Seams double (reel)  
 Straps <sup>the straps show the plates they connect</sup> fitted on inside of masts. Keels  $\frac{3}{4}$  dia

Doubling plates  $5'6" \times \frac{7}{16}$  fitted at partners  
 do  $4'0" \times \frac{5}{16}$  fitted at rounds  
Length of Foremast. Housing  $18'9"$  at rounds  $4'3'0"$  head  $4'0"$   
 do do Mainmast do  $11'0"$  do do  $4'4'6"$  do  $4'0"$   
Diameter of Mast (both alike) Keel  $18\frac{1}{2}$  Partners  $17'$  head  $11\frac{1}{2}$

Doubling plates  
 fitted as shown  
 in Sect.

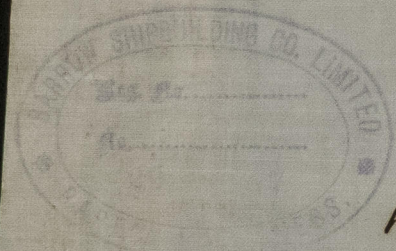

N. 13.



© 2021

Lloyd's Register  
 Foundation

1R00523-0121