

Iron Barque General Nott Report N^o 11786
No 120 Ship

Sections of Mast Rawsprit & Yards




Fore & Mainmasts

length of Foremast -- 40' 3" x 25" dia


do Mainmast -- 42' 6" x 25" dia

Rawsprit
length outside Reel 19' 0" x 23 1/2" dia

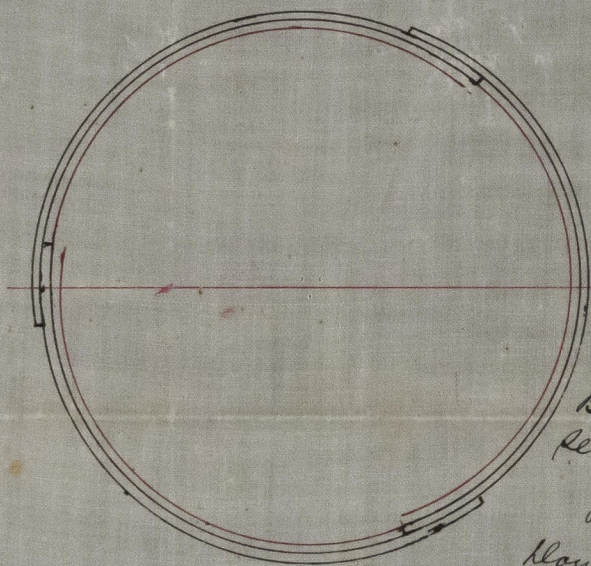

Butts treble &
seams double riv^d

Plates 9/16 + 5/16
Baulking 9/16

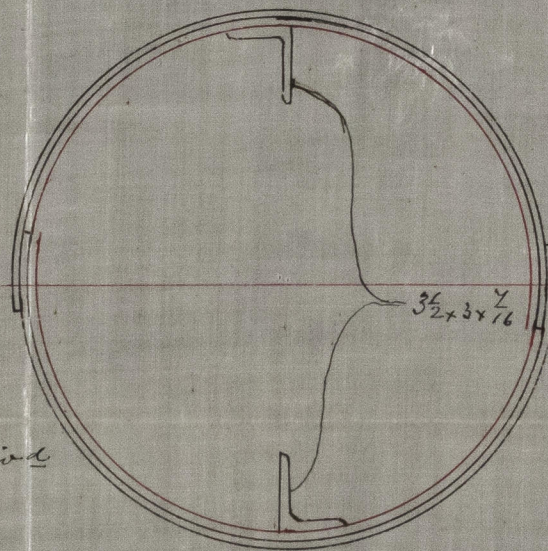


Butts treble & seams
double Rivetted

Plates 7/16, 9/16 + 5/16

Baulking 9/16 as shown in Red
8' 0" to 8' 6" long


Fore & Main lower Top sail yard
length 59' 0" x 14 1/2" dia

Fore & Main lower yards
length 68' 0" x 14" dia

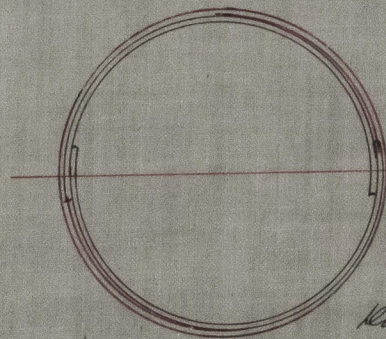

Butts treble &
seams single riv^d

Plates 1/16 + 3/16
Baulking 3/16

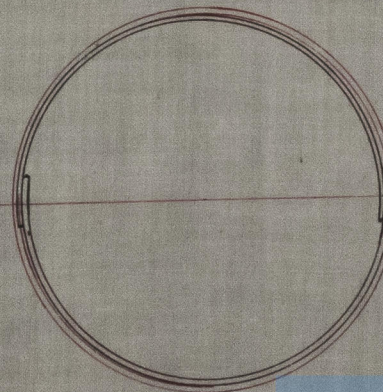

Butts treble & seams
single rivetted

Plates 5/16, 1/16 + 3/16

Baulking 1/16



© 2021

Lloyd's Register
Foundation

120NS24-0022