



Rec 30/3/18
110

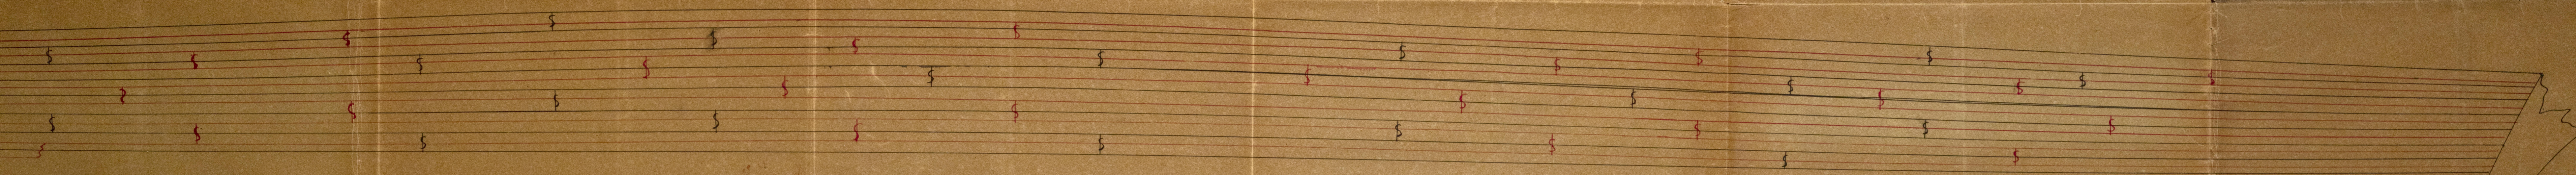

Rec 30/3/78
 111

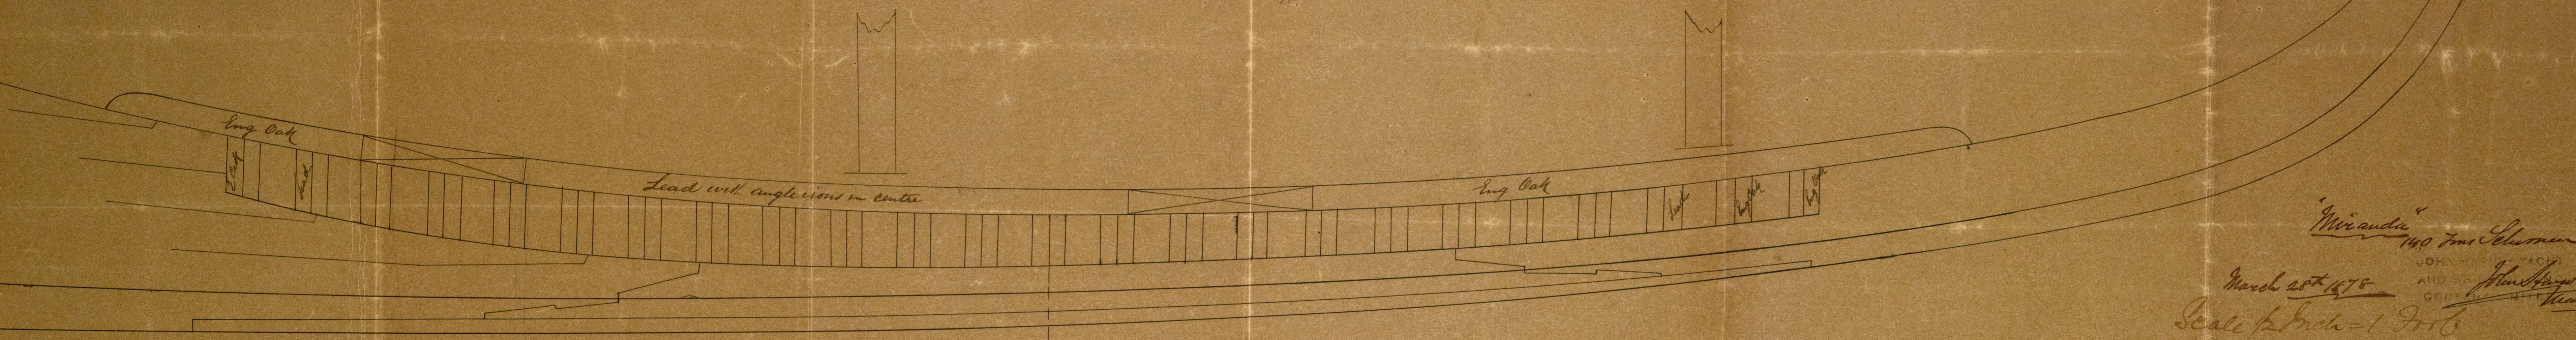

Miranda
 140 Tons Sloop
 JOHN HARRIS YACHT
 AND SAILOR
 OFFICER WITH MANNING
 March 20th 1878
 Scale 1/2 inch = 1 Foot
 n