

M. PEARSE & CO.
SHIPBUILDERS
JAN 12 1878
STOCKTON-ON-TEES


Rigging Plan

OF THE

SCREW STEAMER

DALTON

Scale $\frac{1}{8}$ Inch to one Foot

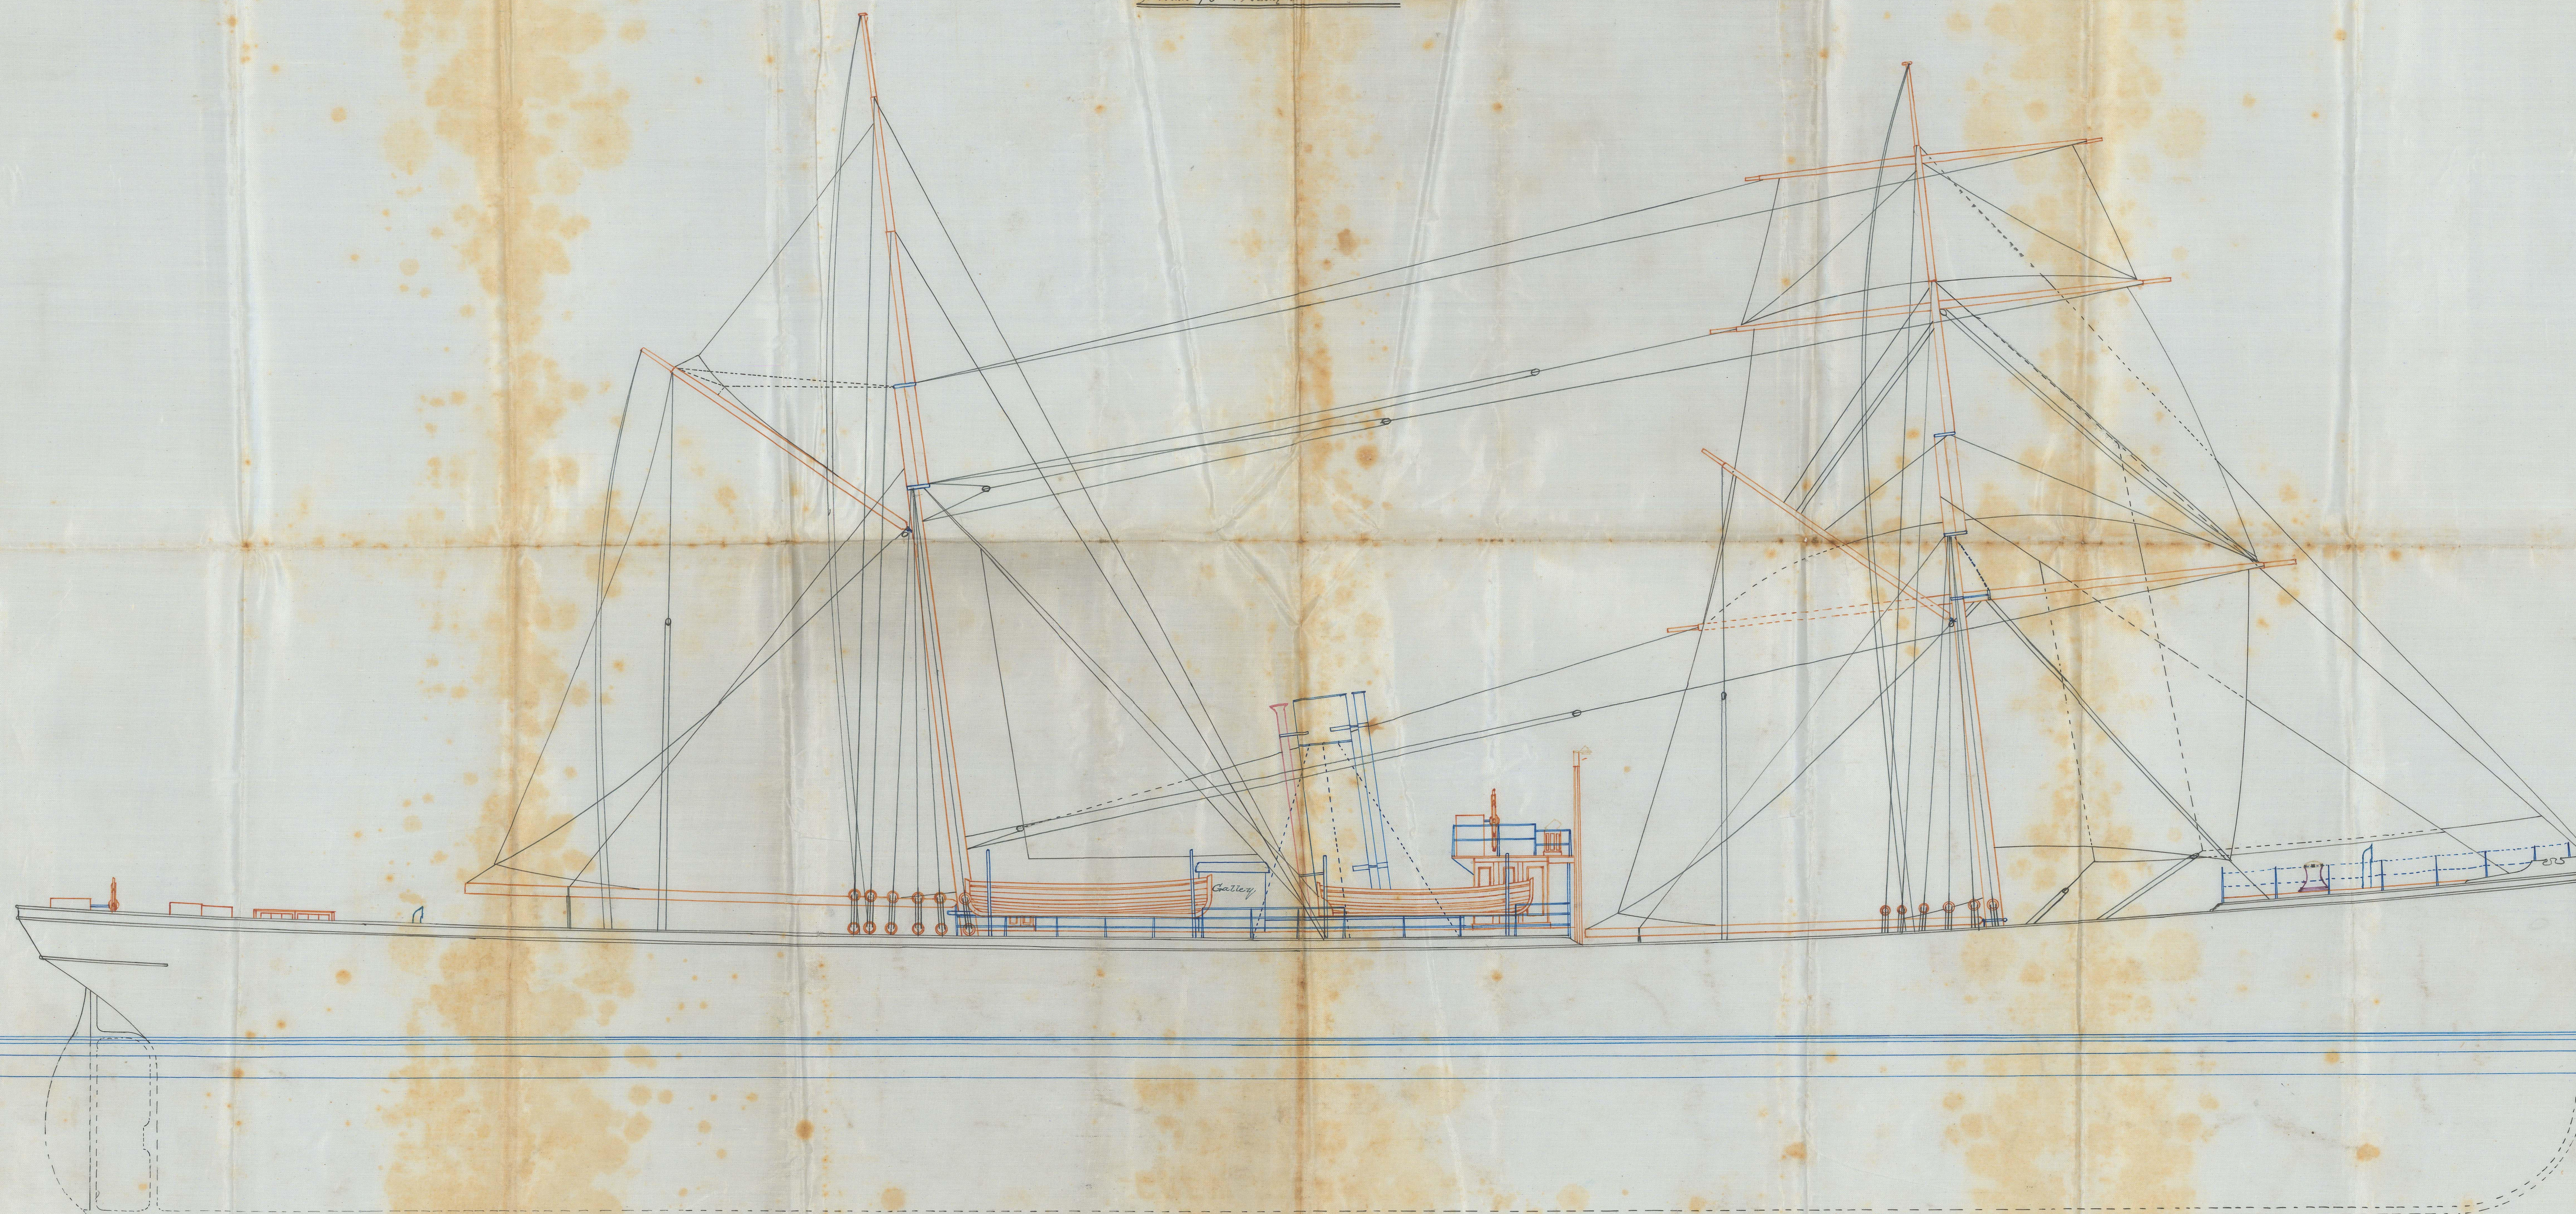

732



IRONS24-0081

Dec 1881



© 2021

Lloyd's Register
Foundation