

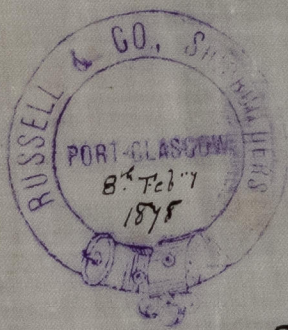


13th Cadzow Forest
 of Glasgow
 Greenock Report No. 4381

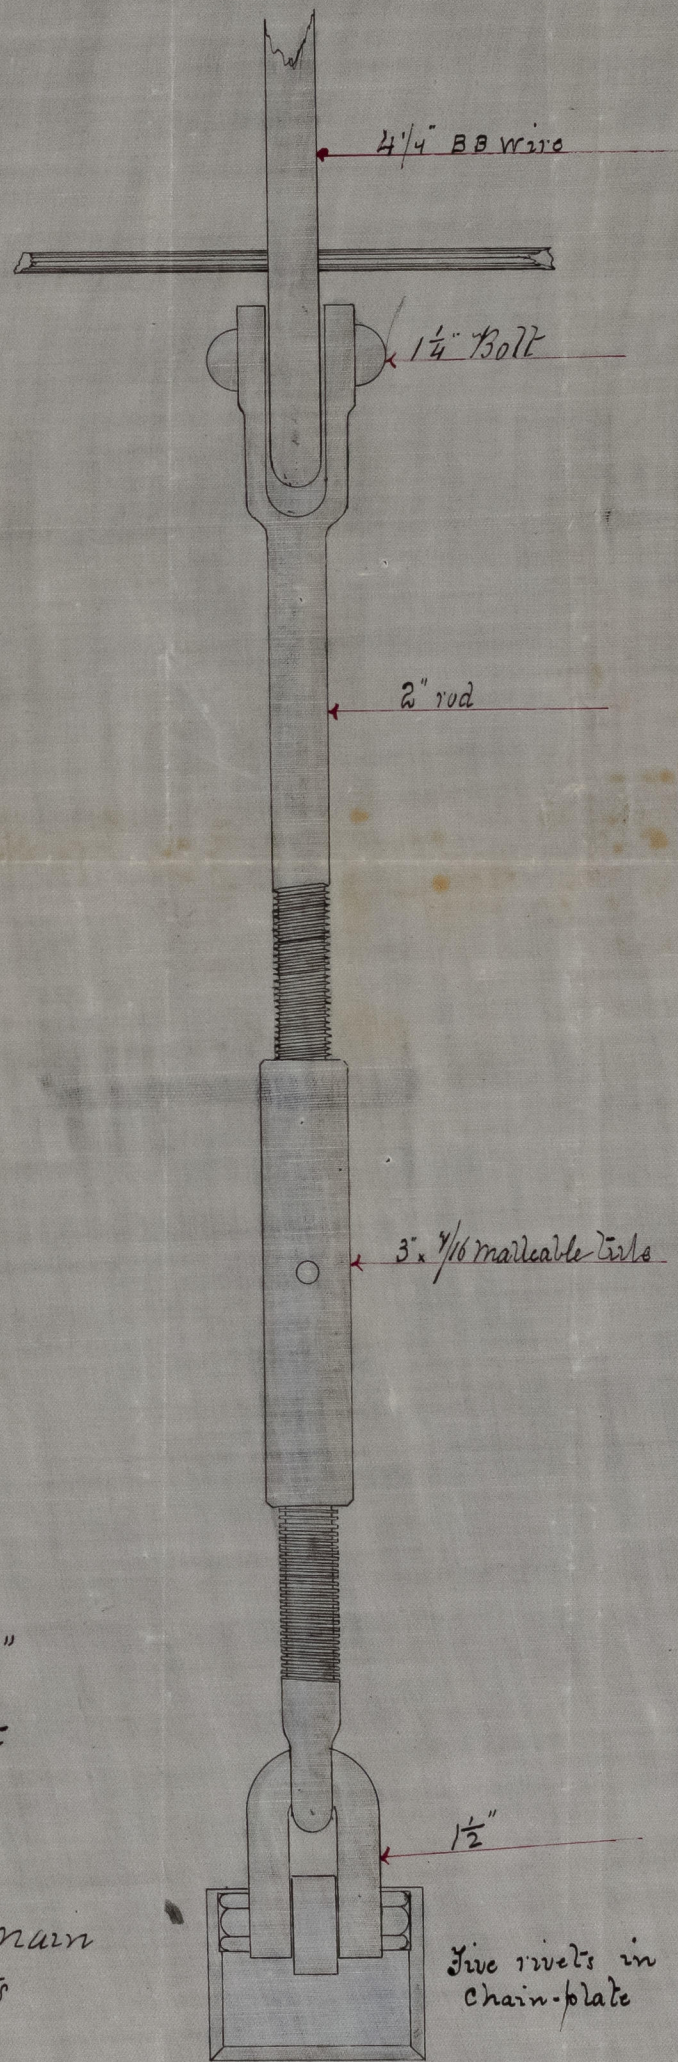

Sketch of Screw Lanyards,
 Barque "Cadzow Forest"
 Scale 2 inches = 1 foot

- | | |
|-----------------|------------------------|
| 6 Lower Strands | } on Fore Main
mast |
| 1 Cap 8" | |
| 3 topmast 8" | |
| 2 topgalls 9" | |
| 1 royal 9" | |

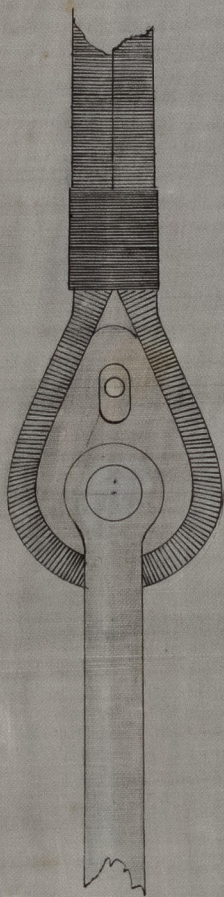

© 2021
 Lloyd's Register
 Foundation

RON525-0104