

Report No. 3949

No 178 SS

Plan of Watertight Door 4'0" square
in fore Collision Bulkhead

between Main & Lower Deck.

Door in two halves and to open into fore-peak


so that the door would shut itself in case of

Bulkhead $\frac{1}{16}$ Door $\frac{1}{16}$ Hinges 1" 0 each arms 4" $1 \times \frac{1}{2}$

Rev 29/9/77



W. GRAY & CO.
IRON SHIPBUILDERS
AND
REPAIRERS,
WEST HARTLEPOOL.

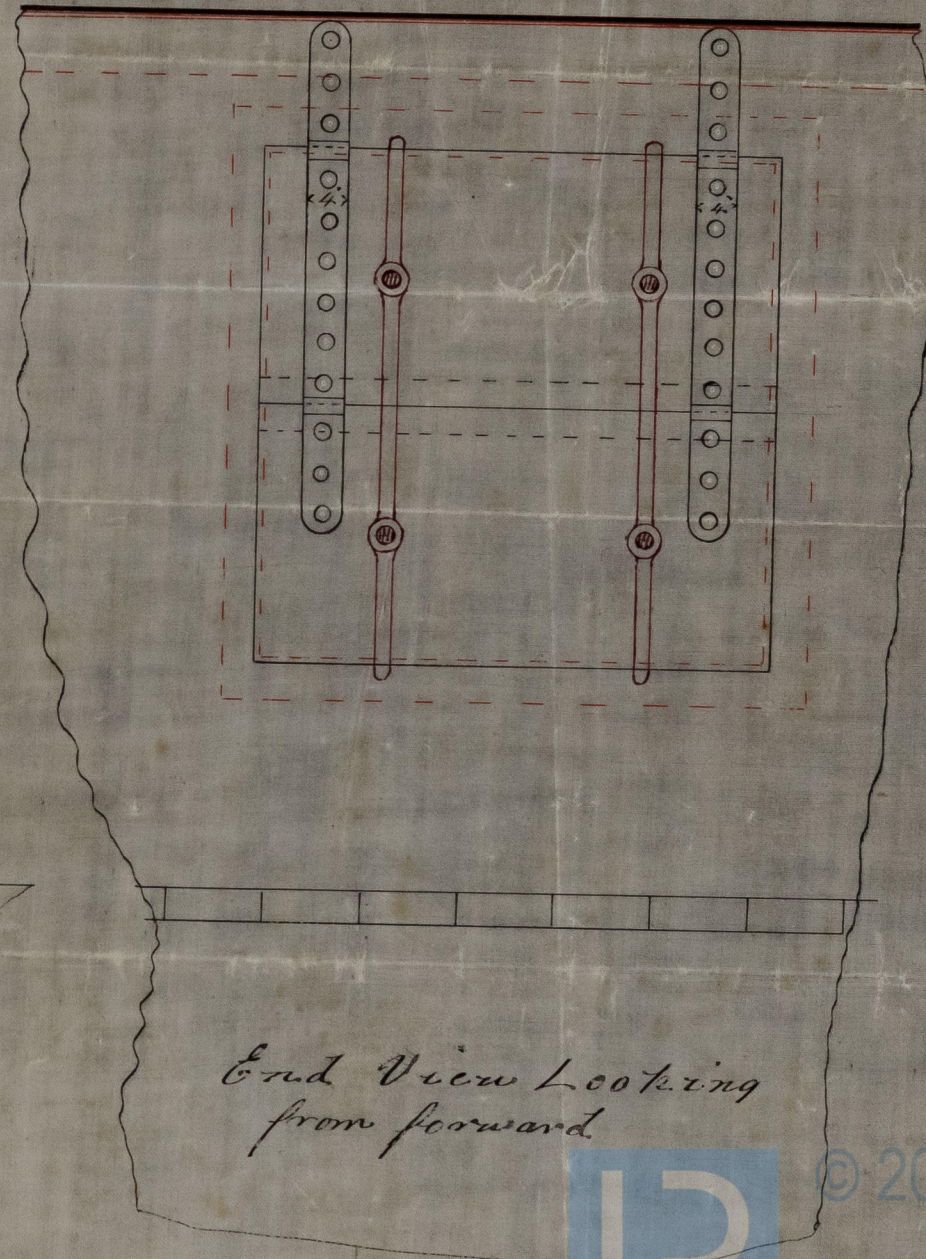

Row 525 - 0/23

No. 178