


MURRAY & CO  
Shipbuilders,  
Glasgow.

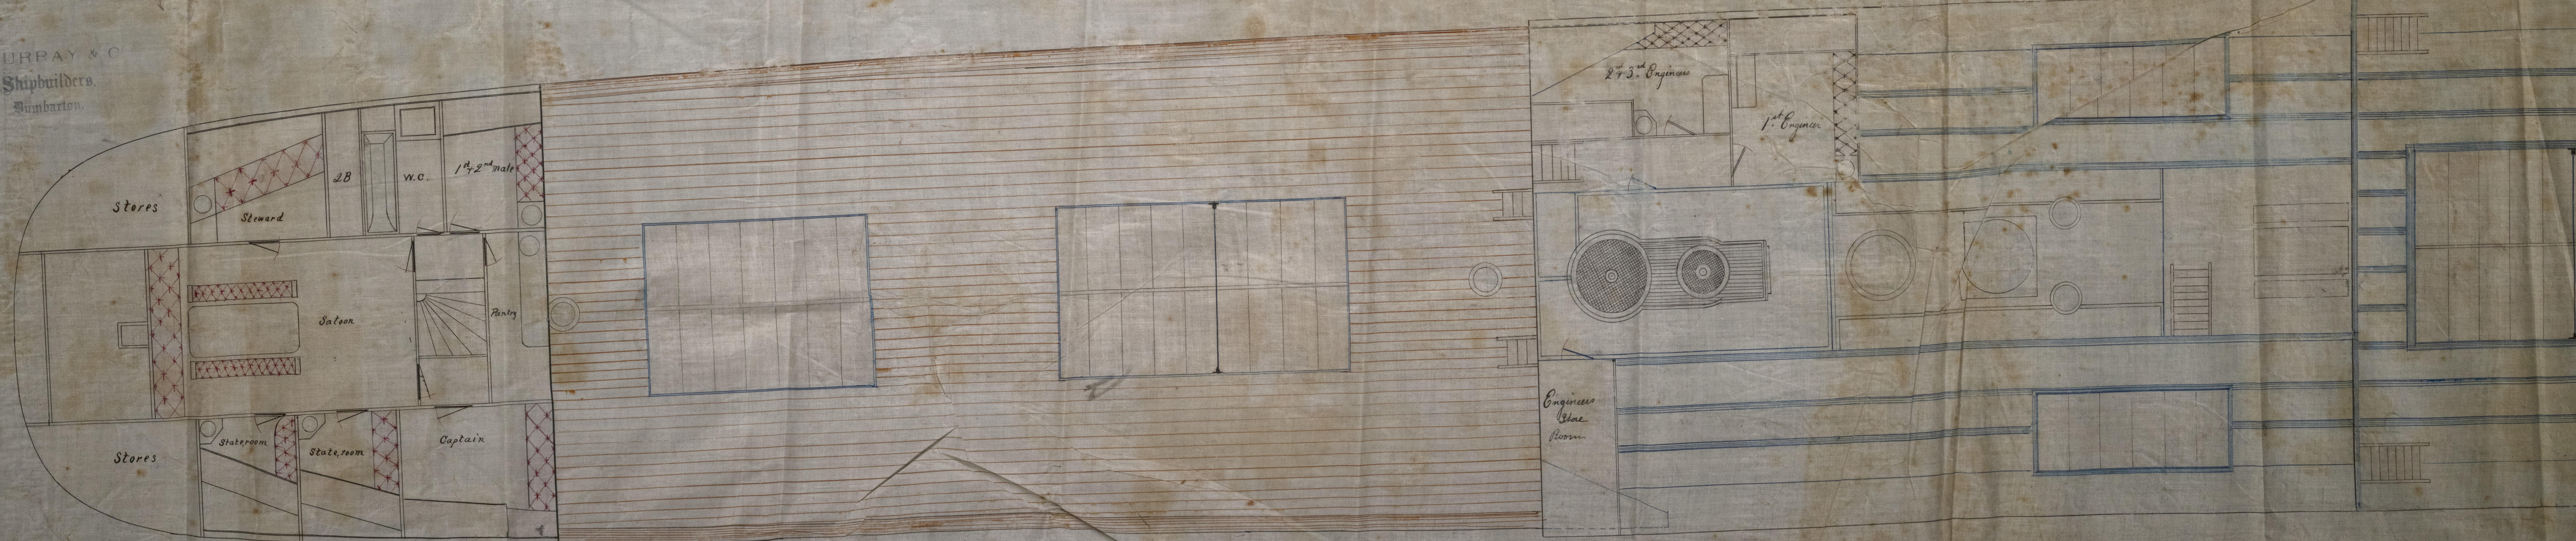








79

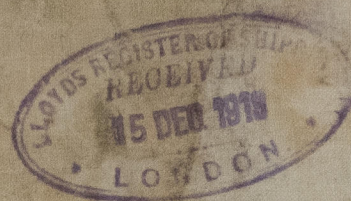

IRON 526-0067



© 2021

Lloyd's Register  
Foundation